

02 FLOOR PLAN
1:25

NOTE: MICROWAVE ABOVE FRIDGE



COPYRIGHT ©
WORK IS NOT TO BE
REPRODUCED OR DUPLICATED
WITHOUT PRIOR WRITTEN
CONSENT BY THE AUTHOR

Address: 12 Fleet Street Somerton
Phone No. : 0411 899 353

TITLE: **FLOOR PLAN 02**


DATE:	01/02/2024	NAME OF CUSTOMER:	XXX
NAME OF FILE:	001 - FLOORPLAN 01	Submission Date:	XXX

SHEET NO:


A04

Scale: 1 : 25 @ A3

Rev:

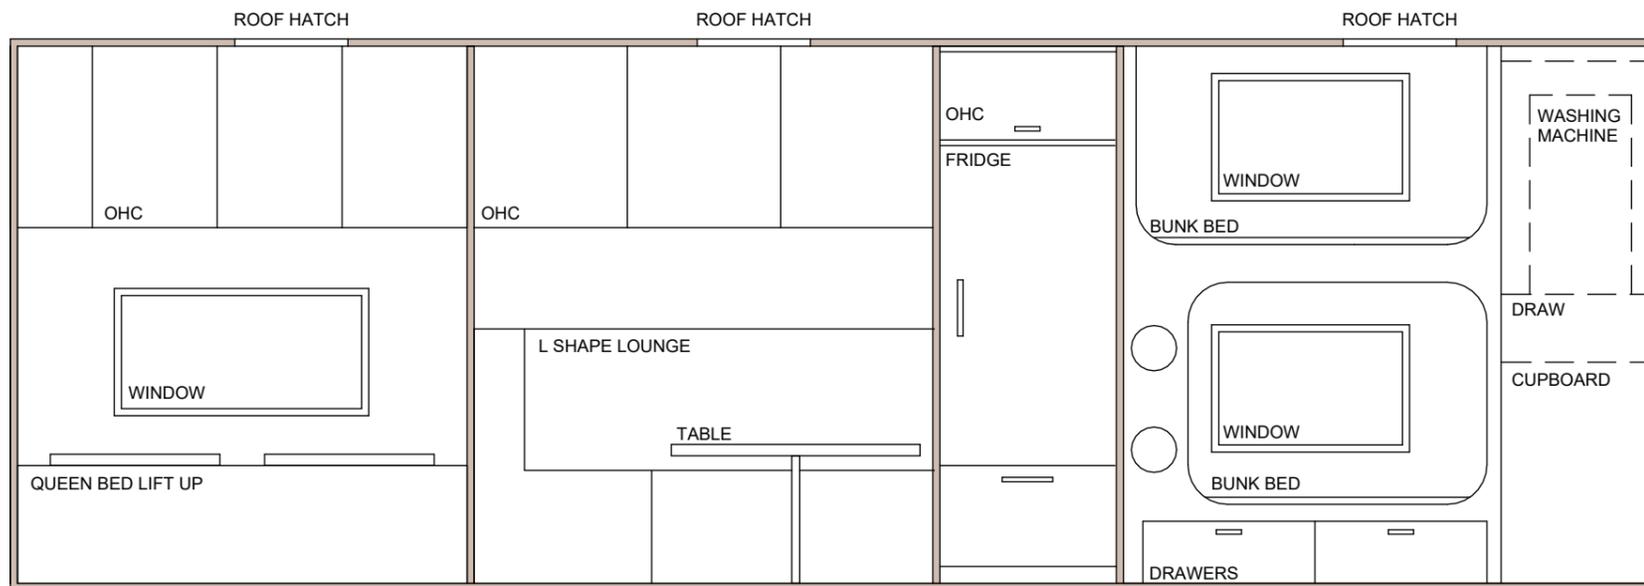

01 DRIVER ELEVATION
1 : 25

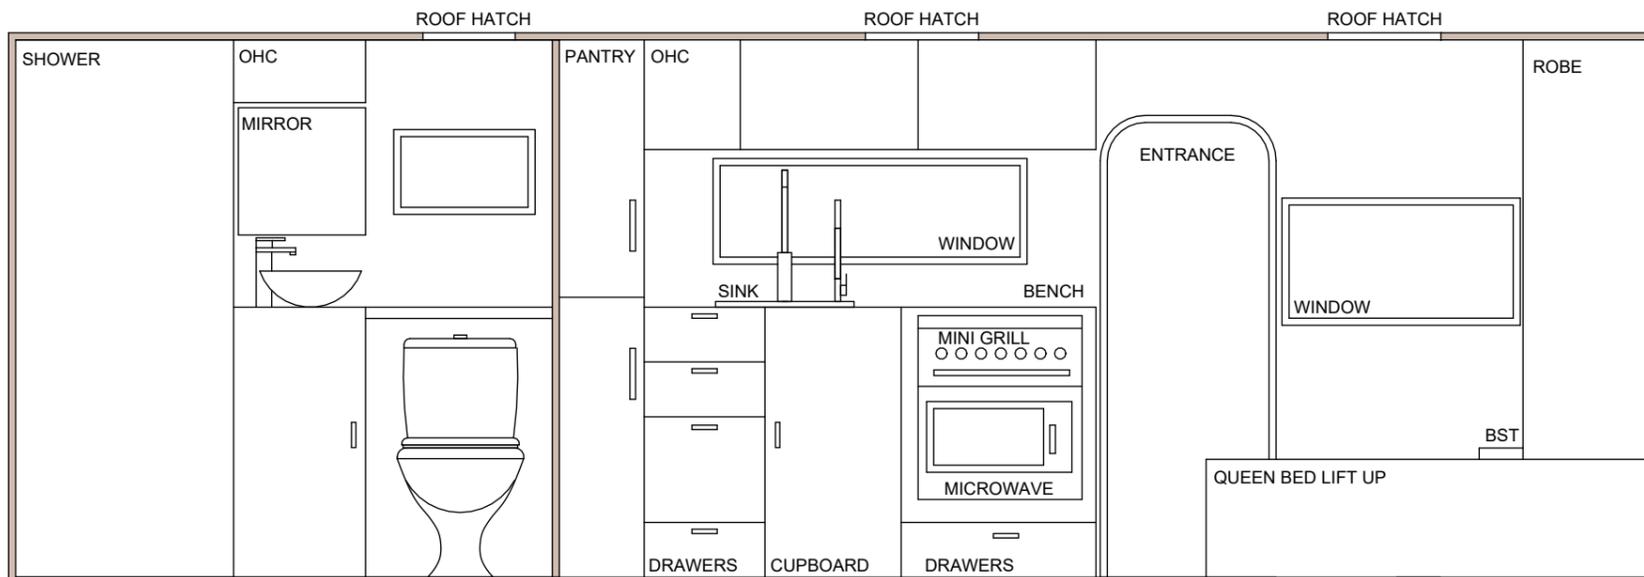

02 AWNING ELEVATION
1 : 25

NOTE: MICROWAVE BELOW BENCH



COPYRIGHT ©
WORK IS NOT TO BE
REPRODUCED OR DUPLICATED
WITHOUT PRIOR WRITTEN
CONSENT BY THE AUTHOR

Address: 12 Fleet Street Somerton
Phone No. : 0411 899 353

TITLE: **INTERNAL ELEVATION 01**


DATE: 01/02/2024 NAME OF CUSTOMER: XXX

NAME OF FILE: 001 - FLOORPLAN 01 Submission Date: XXX Scale: 1 : 25 @ A3 Rev:


SHEET NO:

A05

22/07/2025 4:04:36 PM

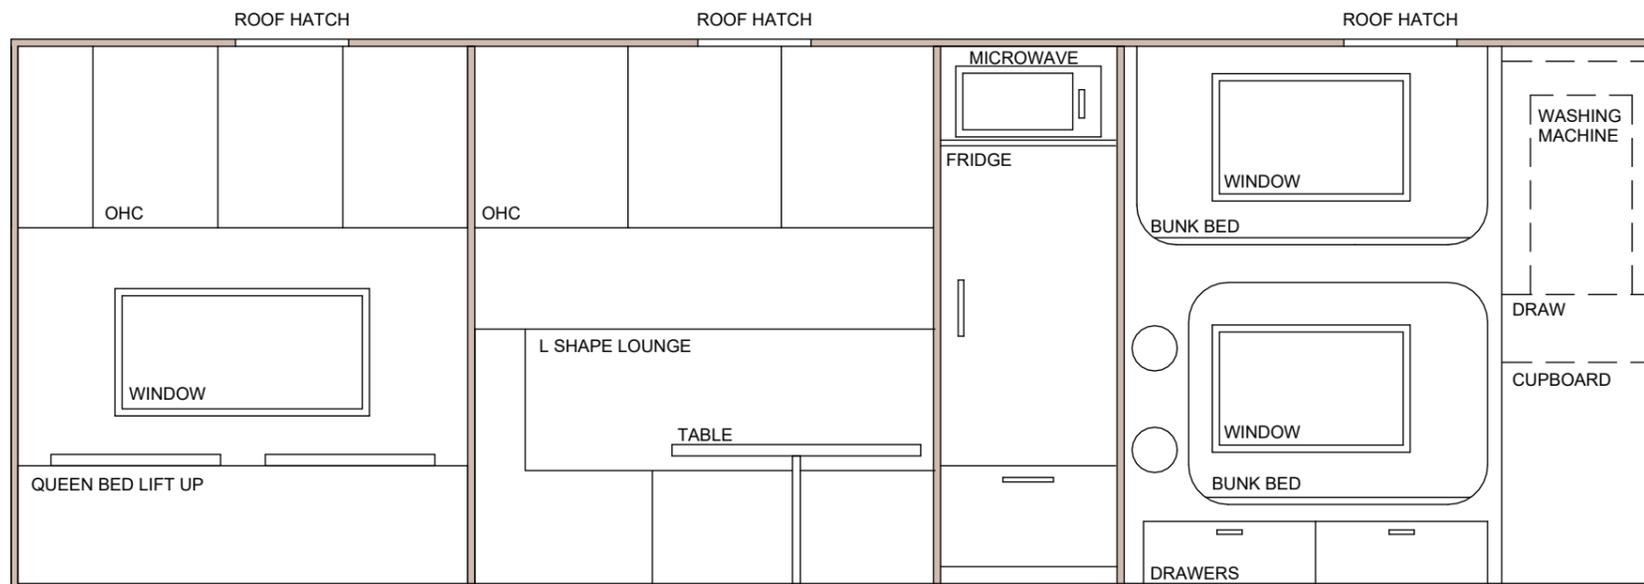

01 DRIVERS ELEVATION
1 : 25

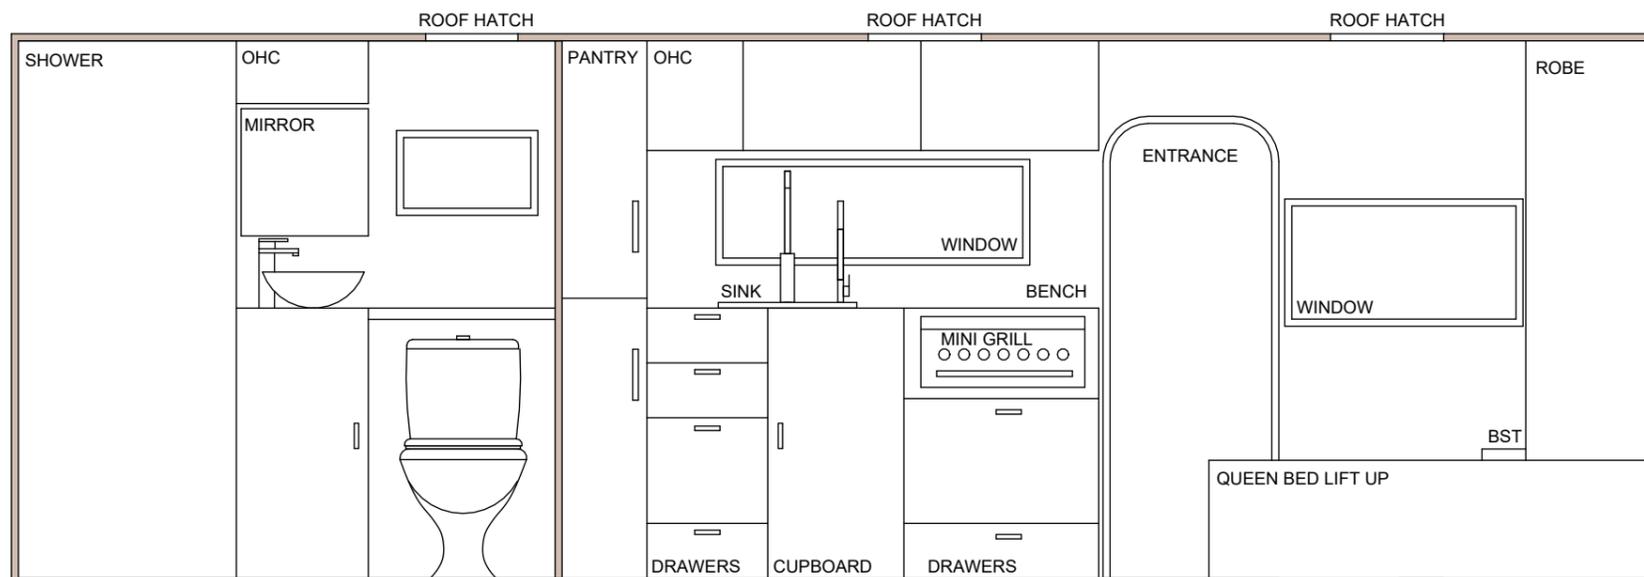

02 AWNINGS ELEVATION
1 : 25

NOTE: MICROWAVE ABOVE FRIDGDE



COPYRIGHT ©
WORK IS NOT TO BE
REPRODUCED OR DUPLICATED
WITHOUT PRIOR WRITTEN
CONSENT BY THE AUTHOR

Address: 12 Fleet Street Somerton
Phone No. : 0411 899 353

TITLE: **INTERNAL ELEVATION 02**

SHEET NO:

A06

DATE: 01/02/2024 NAME OF CUSTOMER: XXX

NAME OF FILE: 001 - FLOORPLAN 01 Submission Date: XXX Scale: 1 : 25 @ A3 Rev: