

01 FLOOR PLAN
1:25



COPYRIGHT ©
WORK IS NOT TO BE
REPRODUCED OR DUPLICATED
WITHOUT PRIOR WRITTEN
CONSENT BY THE AUTHOR

Address: 12 Fleet Street Somerton
Phone No. : 0411 899 353

TITLE:

DATE:

NAME OF FILE:

01/02/2024

001 - FLOORPLAN 01

NAME OF CUSTOMER:

Submission Date:

XXX

XXX


Scale: 1 : 25 @ A3

SHEET NO:

A01

Rev:

16/07/2025 6:03:50 PM

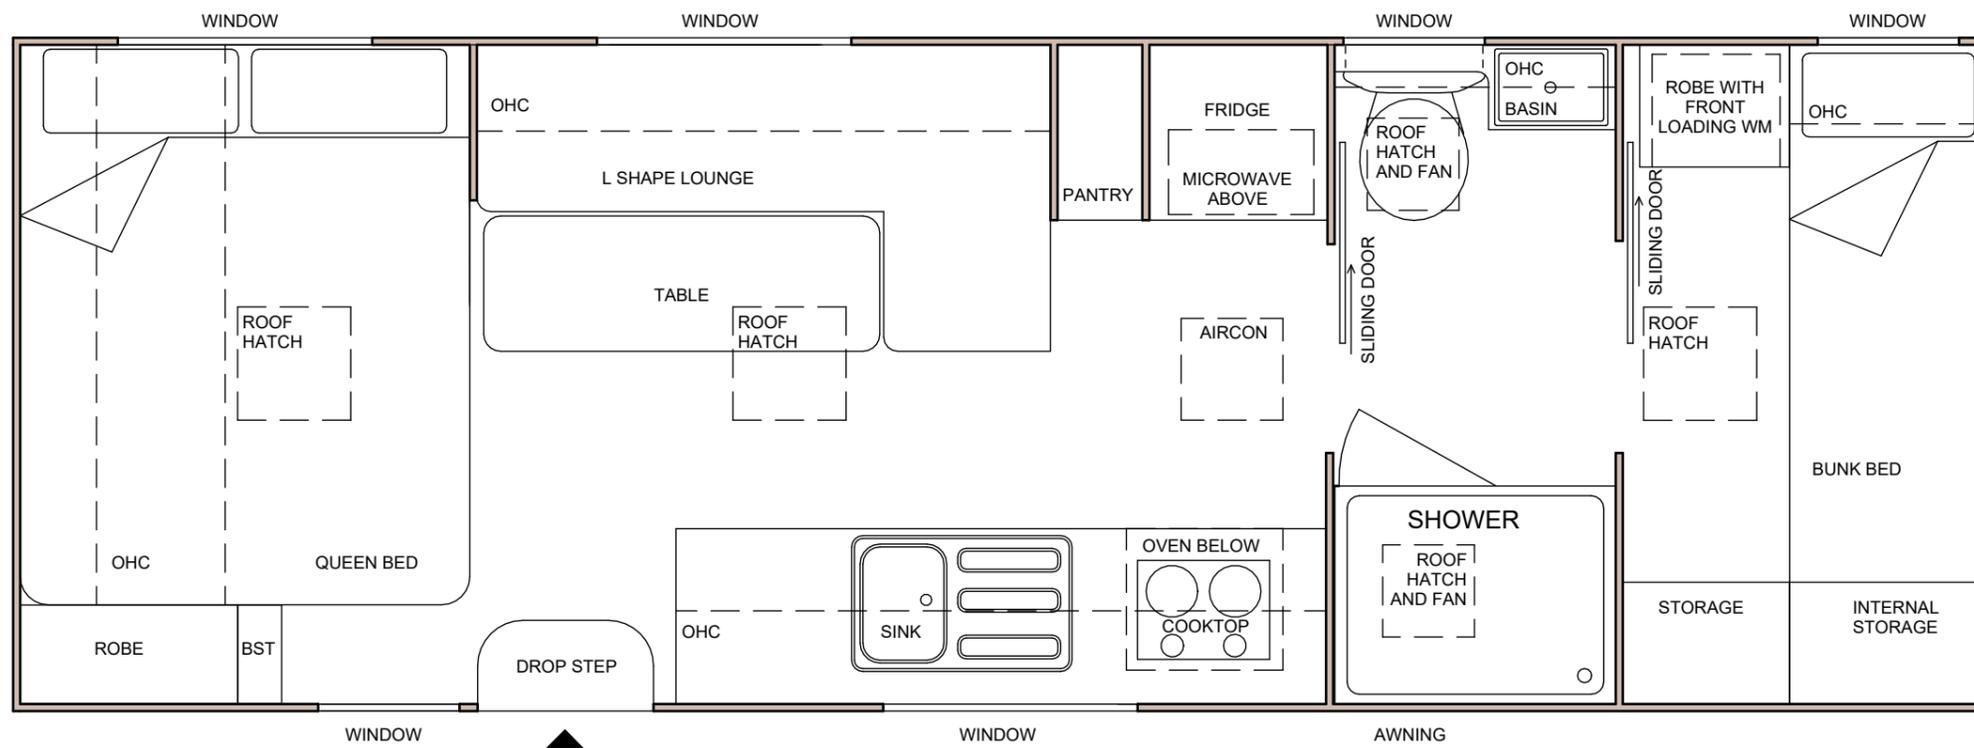

01 FLOOR PLAN
1:25



COPYRIGHT ©
WORK IS NOT TO BE
REPRODUCED OR DUPLICATED
WITHOUT PRIOR WRITTEN
CONSENT BY THE AUTHOR

Address: 12 Fleet Street Somerton
Phone No. : 0411 899 353

TITLE: **FLOOR PLAN 01**

DATE: 01/02/2024

NAME OF CUSTOMER: XXX

NAME OF FILE: 001 - FLOORPLAN 01

Submission Date: XXX


Scale: 1 : 25 @ A3

SHEET NO:

A01

Rev:

16/07/2025 6:05:16 PM

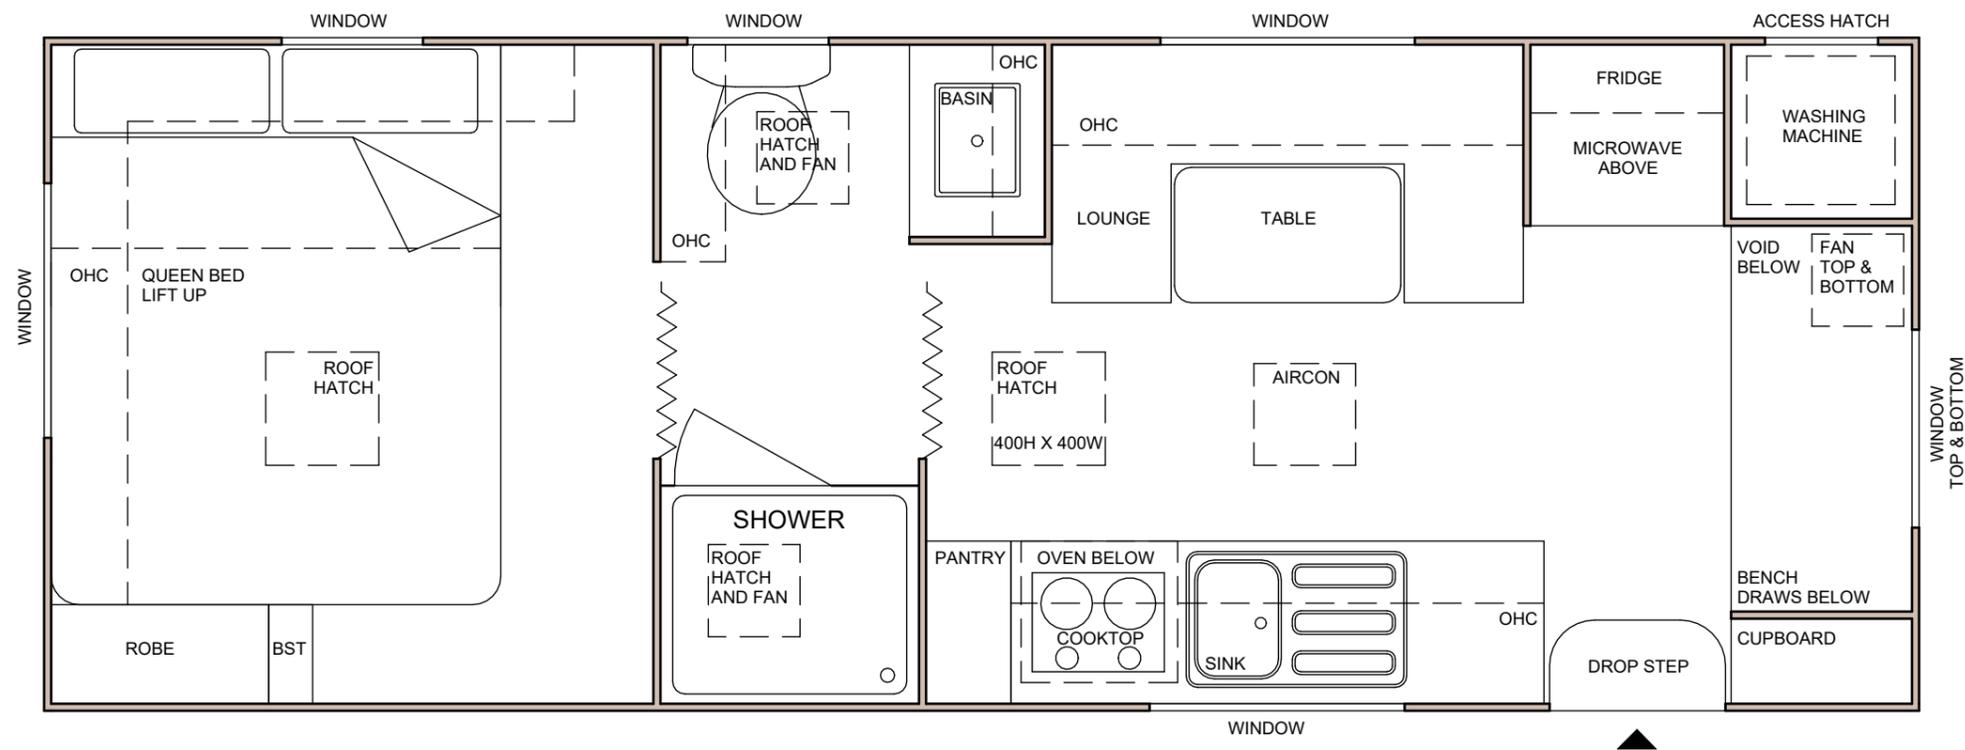

01 FLOOR PLAN
1:25



COPYRIGHT ©
WORK IS NOT TO BE
REPRODUCED OR DUPLICATED
WITHOUT PRIOR WRITTEN
CONSENT BY THE AUTHOR

Address: 12 Fleet Street Somerton
Phone No. : 0411 899 353

TITLE:

DATE:

NAME OF FILE:

01/02/2024

001 - FLOORPLAN 01

NAME OF CUSTOMER:

Submission Date:

XXX

XXX




NORTH

Scale: 1 : 25 @ A3

SHEET NO:

A02

Rev:

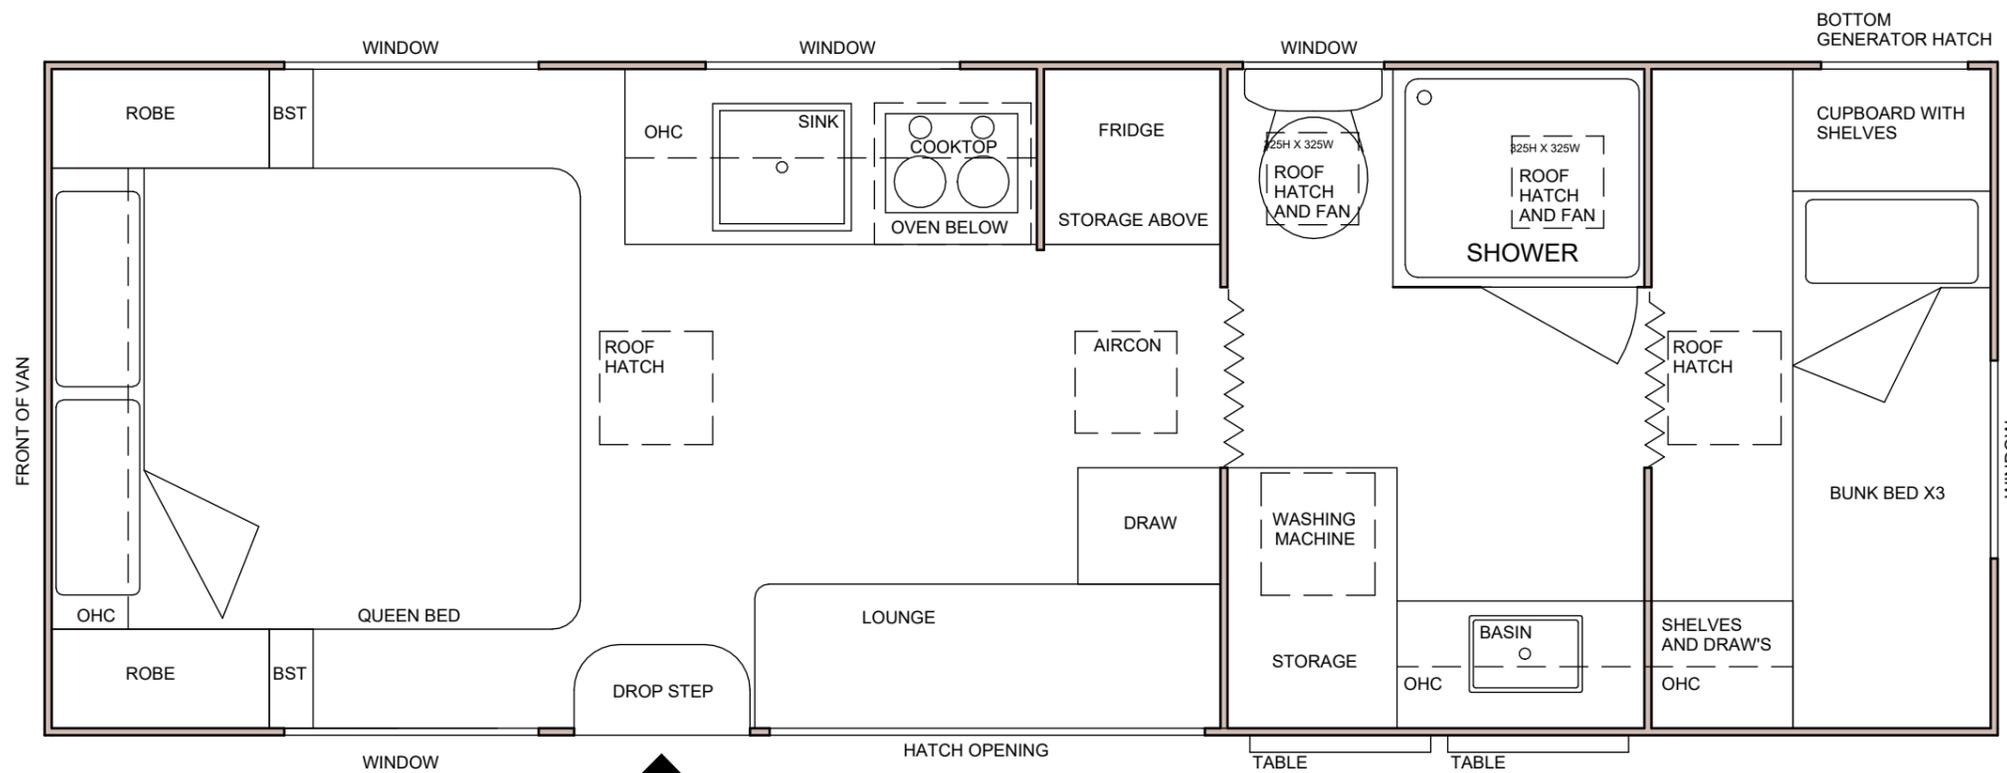

01 FLOOR PLAN
1:25



COPYRIGHT ©
WORK IS NOT TO BE
REPRODUCED OR DUPLICATED
WITHOUT PRIOR WRITTEN
CONSENT BY THE AUTHOR

Address: 12 Fleet Street Somerton
Phone No. : 0411 899 353

TITLE: **FLOOR PLAN 01**


SHEET NO:

A01

DATE: 01/02/2024 NAME OF CUSTOMER: XXX

NAME OF FILE: 001 - FLOORPLAN 01 Submission Date: XXX Scale: 1 : 25 @ A3 Rev:

16/07/2025 5:30:51 PM

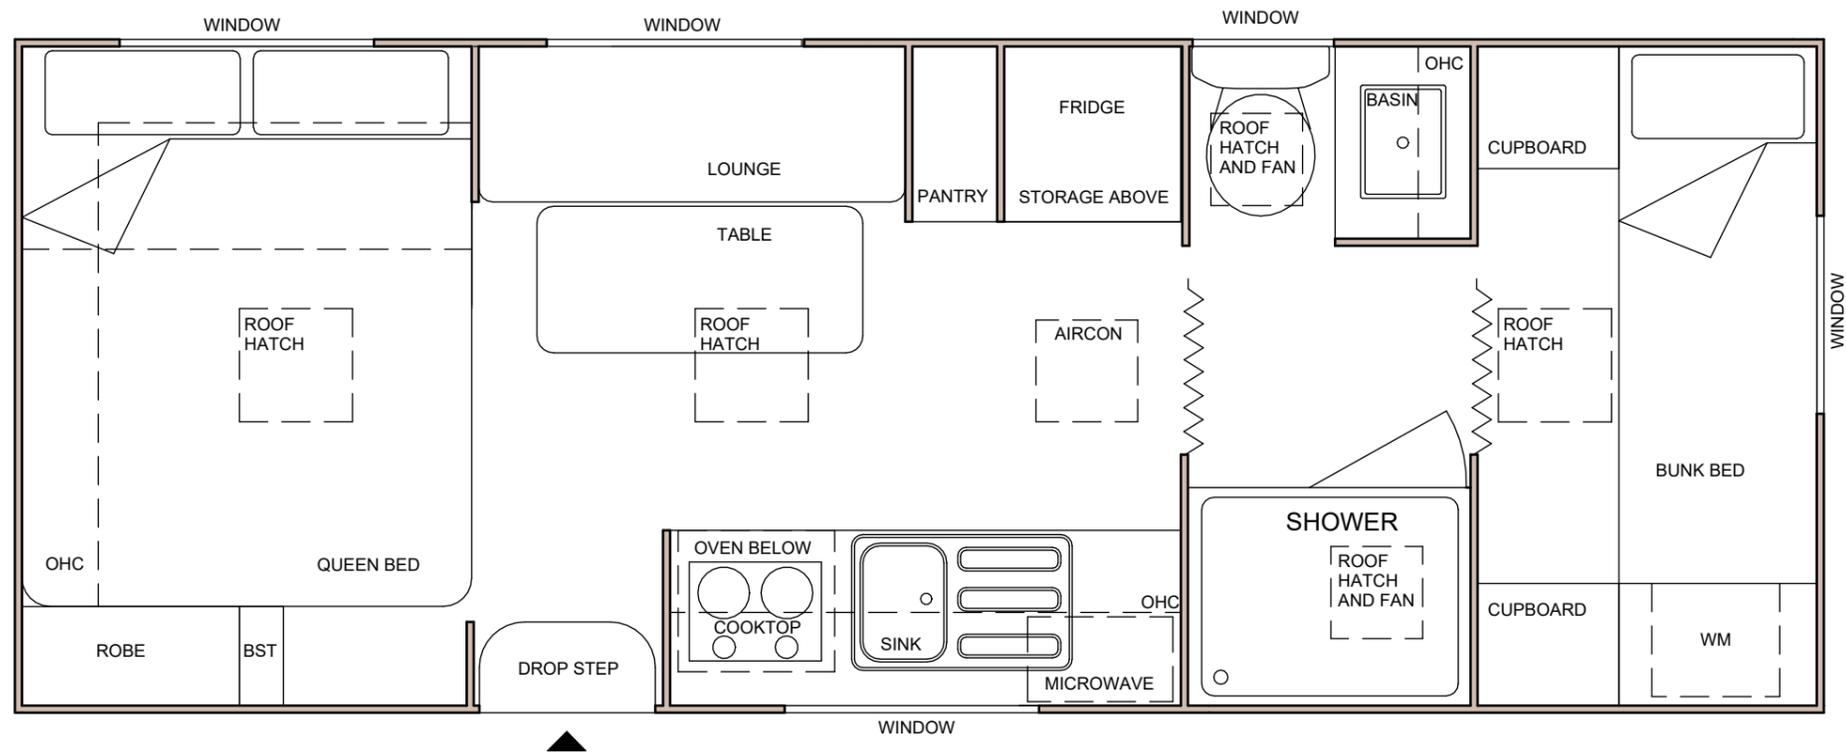

01 FLOOR PLAN
1:25



COPYRIGHT ©
WORK IS NOT TO BE
REPRODUCED OR DUPLICATED
WITHOUT PRIOR WRITTEN
CONSENT BY THE AUTHOR

Address: 12 Fleet Street Somerton
Phone No. : 0411 899 353

TITLE: **FLOOR PLAN 01**

DATE: 01/02/2024

NAME OF CUSTOMER: XXX

NAME OF FILE: 001 - FLOORPLAN 01

Submission Date: XXX


Scale: 1 : 25 @ A3

SHEET NO:

A01

Rev:

16/07/2025 5:32:19 PM

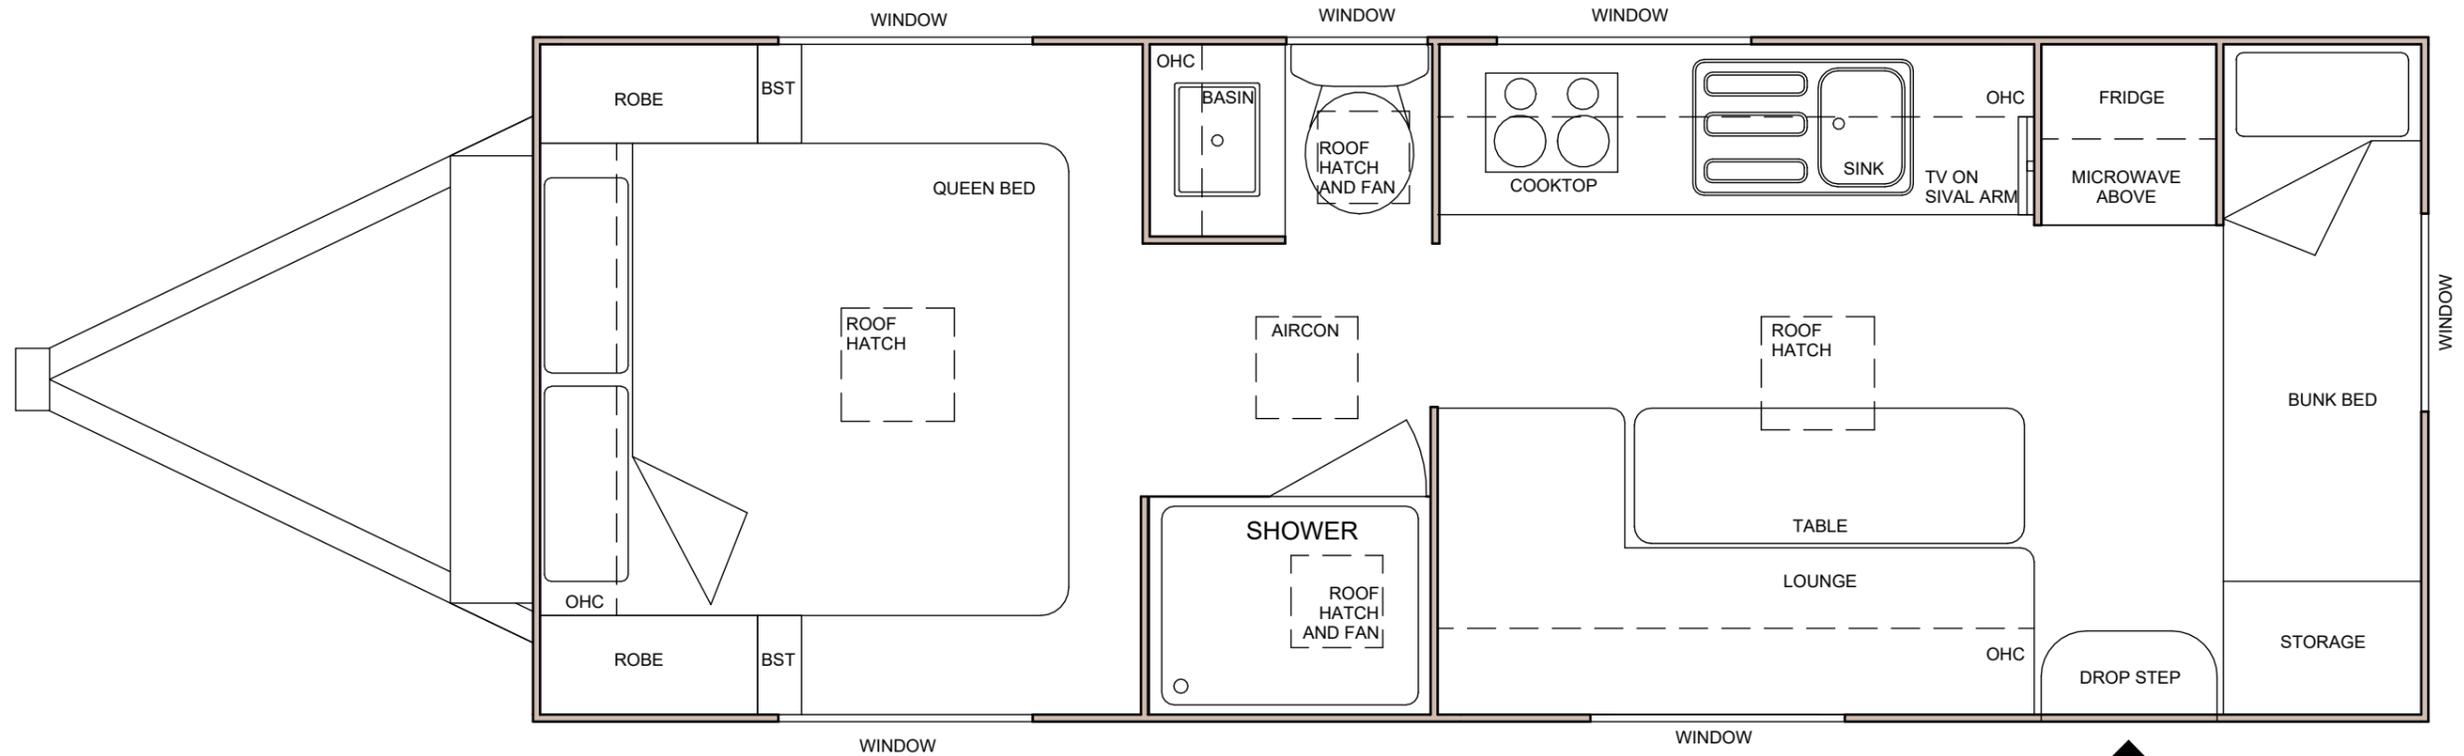

01 FLOOR PLAN
1:25



COPYRIGHT ©
WORK IS NOT TO BE
REPRODUCED OR DUPLICATED
WITHOUT PRIOR WRITTEN
CONSENT BY THE AUTHOR

Address: 12 Fleet Street Somerton
Phone No. : 0411 899 353

TITLE:		SHEET NO:	
DATE:	01/02/2024	NAME OF CUSTOMER:	XXX
NAME OF FILE:	001 - FLOORPLAN 01	Submission Date:	XXX
		Scale: 1 : 25 @ A3	Rev:
		A01	

16/07/2025 5:53:31 PM