

01 FLOOR PLAN
1:25



COPYRIGHT ©
WORK IS NOT TO BE
REPRODUCED OR DUPLICATED
WITHOUT PRIOR WRITTEN
CONSENT BY THE AUTHOR

Address: 12 Fleet Street Somerton
Phone No. : 0411 899 353

TITLE:
FLOOR PLAN

DATE: 01/02/2024 NAME OF CUSTOMER: XXX
NAME OF FILE: 001 - FLOORPLAN 01 Submission Date: XXX


Scale: 1 : 25 @ A3

SHEET NO:

A01

Rev:

16/07/2025 5:47:40 PM

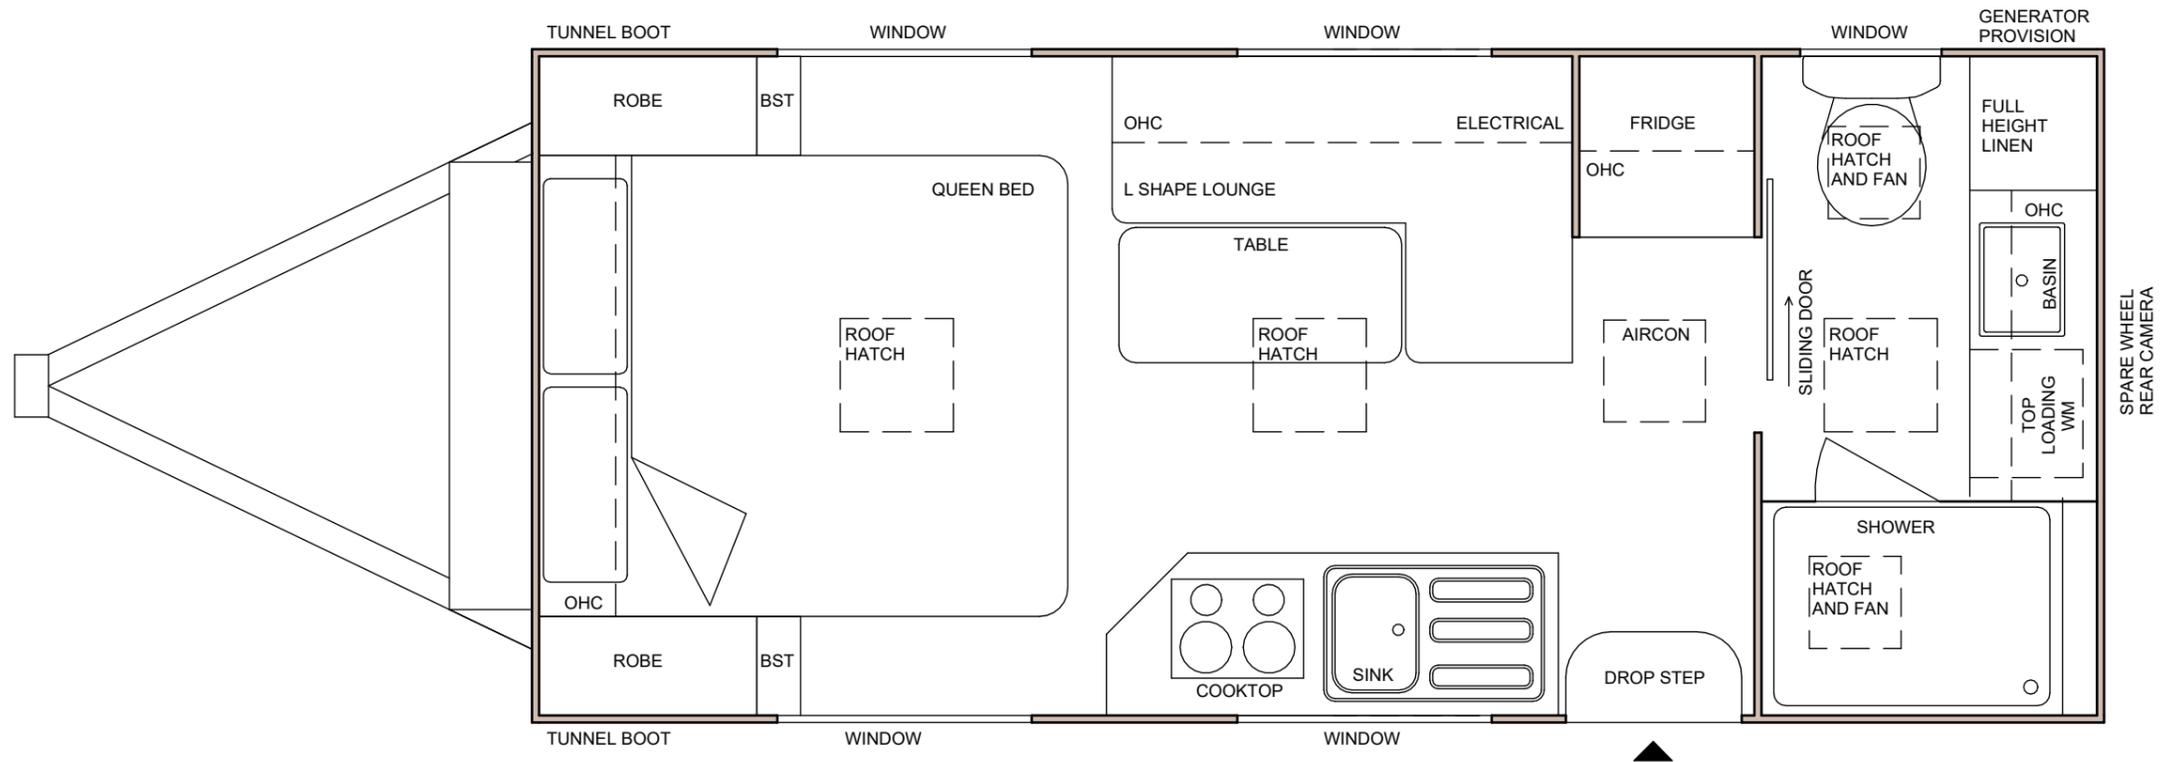

01 FLOOR PLAN
1:25



COPYRIGHT ©
WORK IS NOT TO BE
REPRODUCED OR DUPLICATED
WITHOUT PRIOR WRITTEN
CONSENT BY THE AUTHOR

Address: 12 Fleet Street Somerton
Phone No. : 0411 899 353

TITLE:
FLOOR PLAN

DATE: 01/02/2024
NAME OF FILE: 001 - FLOORPLAN 01

NAME OF CUSTOMER: XXX
Submission Date: XXX

Scale: 1 : 25 @ A3

SHEET NO:

A01

Rev: