

**01 FLOOR PLAN**  
1:25



COPYRIGHT ©  
WORK IS NOT TO BE  
REPRODUCED OR DUPLICATED  
WITHOUT PRIOR WRITTEN  
CONSENT BY THE AUTHOR

Address: 12 Fleet Street Somerton  
Phone No. : 0411 899 353

TITLE: FLOOR PLAN

SHEET NO:

DATE: 01/02/2024

NAME OF CUSTOMER: XXX


**A02**

NAME OF FILE: 001 - FLOORPLAN 01

Submission Date: XXX

Scale: 1 : 25 @ A3

Rev:

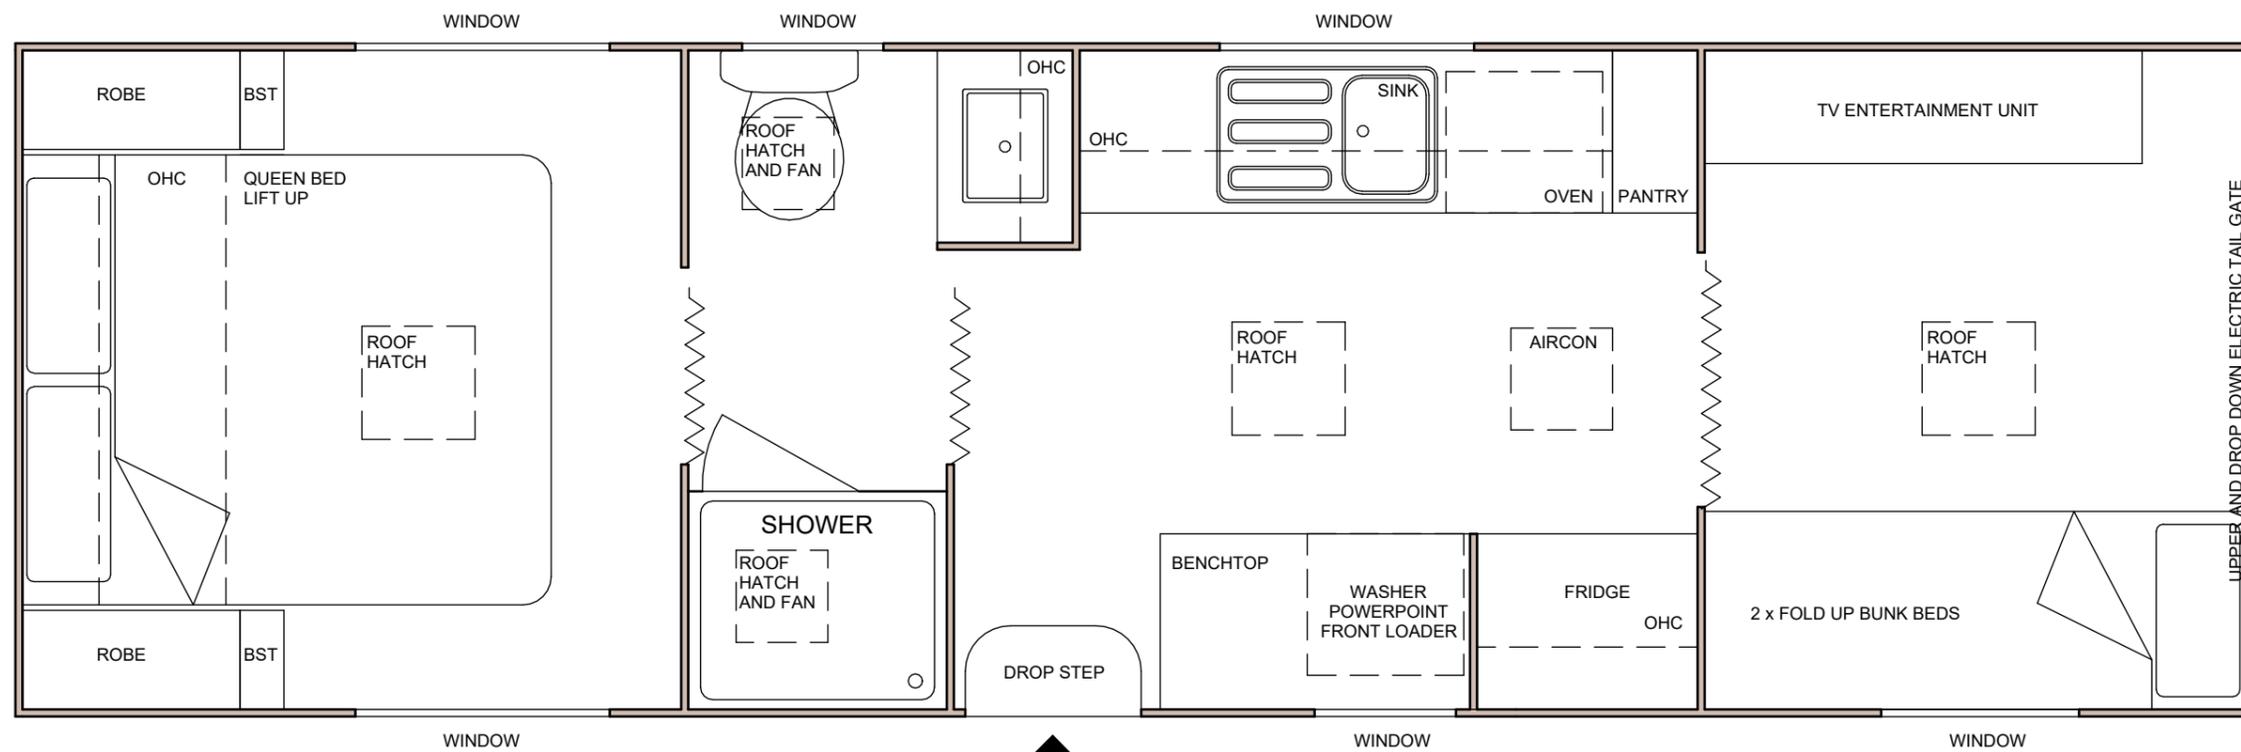

**01 FLOOR PLAN**  
1:25



COPYRIGHT ©  
WORK IS NOT TO BE  
REPRODUCED OR DUPLICATED  
WITHOUT PRIOR WRITTEN  
CONSENT BY THE AUTHOR

Address: 12 Fleet Street Somerton  
Phone No. : 0411 899 353

TITLE:

DATE:

NAME OF FILE:

01/02/2024

001 - FLOORPLAN 01

NAME OF CUSTOMER:

Submission Date:

XXX

XXX

Scale: 1 : 25 @ A3

SHEET NO:

**A02**

Rev:

16/07/2025 6:00:25 PM