

01 FLOOR PLAN
1:25



COPYRIGHT ©
WORK IS NOT TO BE
REPRODUCED OR DUPLICATED
WITHOUT PRIOR WRITTEN
CONSENT BY THE AUTHOR

Address: 12 Fleet Street Somerton
Phone No. : 0411 899 353

TITLE: **FLOOR PLAN 01**

DATE: 01/02/2024

NAME OF CUSTOMER: XXX

NAME OF FILE: 001 - FLOORPLAN 01

Submission Date: XXX


Scale: 1 : 25 @ A3

SHEET NO:

A02

Rev:

16/07/2025 5:26:06 PM

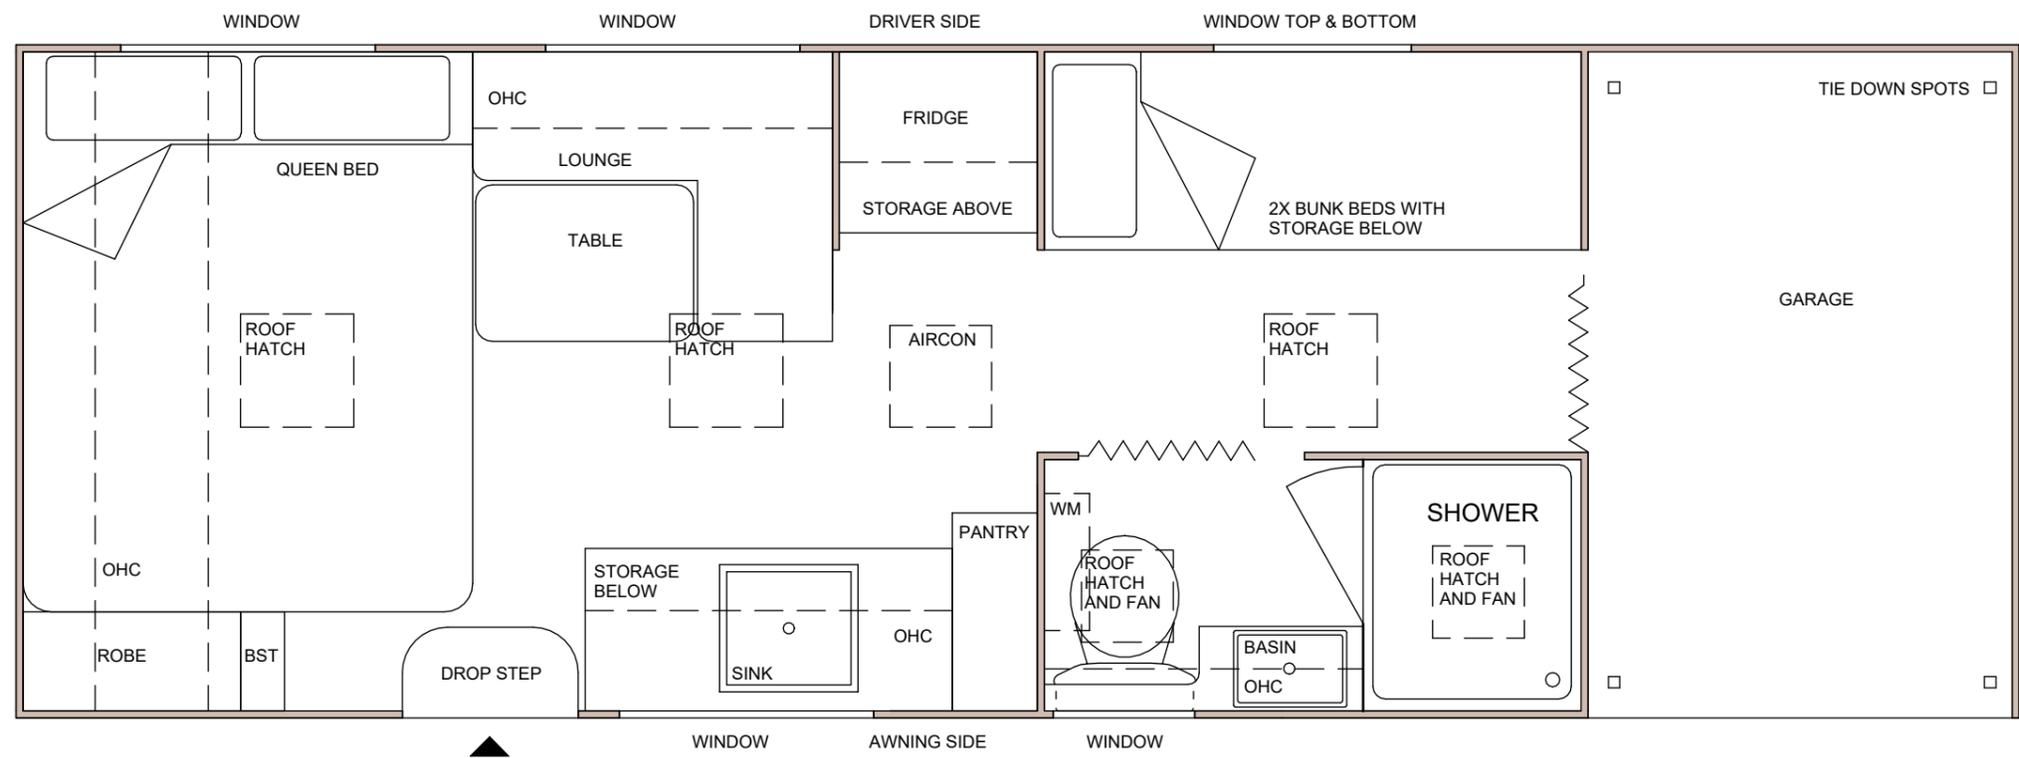

01 FLOOR PLAN
1:25



COPYRIGHT ©
WORK IS NOT TO BE
REPRODUCED OR DUPLICATED
WITHOUT PRIOR WRITTEN
CONSENT BY THE AUTHOR

Address: 12 Fleet Street Somerton
Phone No. : 0411 899 353

TITLE: **FLOOR PLAN 01**

SHEET NO:

A02

DATE: 01/02/2024 NAME OF CUSTOMER: XXX

NAME OF FILE: 001 - FLOORPLAN 01 Submission Date: XXX Scale: 1 : 25 @ A3 Rev:

16/07/2025 5:56:06 PM