


01 FLOOR PLAN
1:25



COPYRIGHT ©
WORK IS NOT TO BE
REPRODUCED OR DUPLICATED
WITHOUT PRIOR WRITTEN
CONSENT BY THE AUTHOR

Address: 12 Fleet Street Somerton
Phone No. : 0411 899 353

TITLE: FLOOR PLAN		SHEET NO: A01	
DATE: 01/02/2024	NAME OF CUSTOMER: XXX	Scale: 1 : 25 @ A3	
NAME OF FILE: 001 - FLOORPLAN 01	Submission Date: XXX	Rev:	

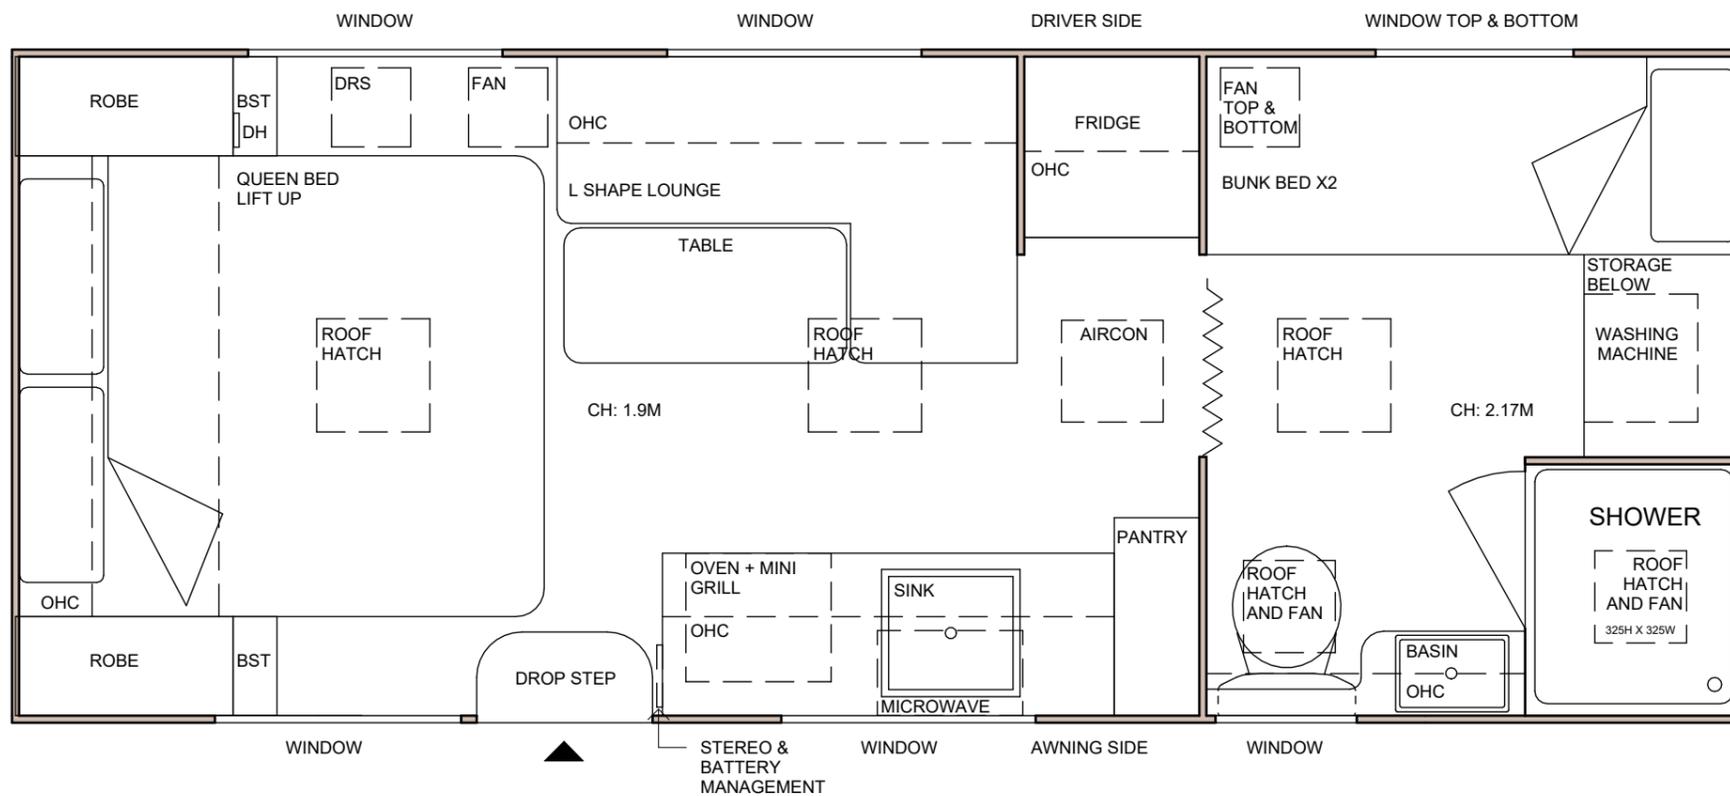

01 FLOOR PLAN
1:25



COPYRIGHT ©
WORK IS NOT TO BE
REPRODUCED OR DUPLICATED
WITHOUT PRIOR WRITTEN
CONSENT BY THE AUTHOR

Address: 12 Fleet Street Somerton
Phone No. : 0411 899 353


TITLE:
FLOOR PLAN

SHEET NO:


A02

DATE: 01/02/2024 NAME OF CUSTOMER: XXX

NAME OF FILE: 001 - FLOORPLAN 01 Submission Date: XXX Scale: 1 : 25 @ A3 Rev:

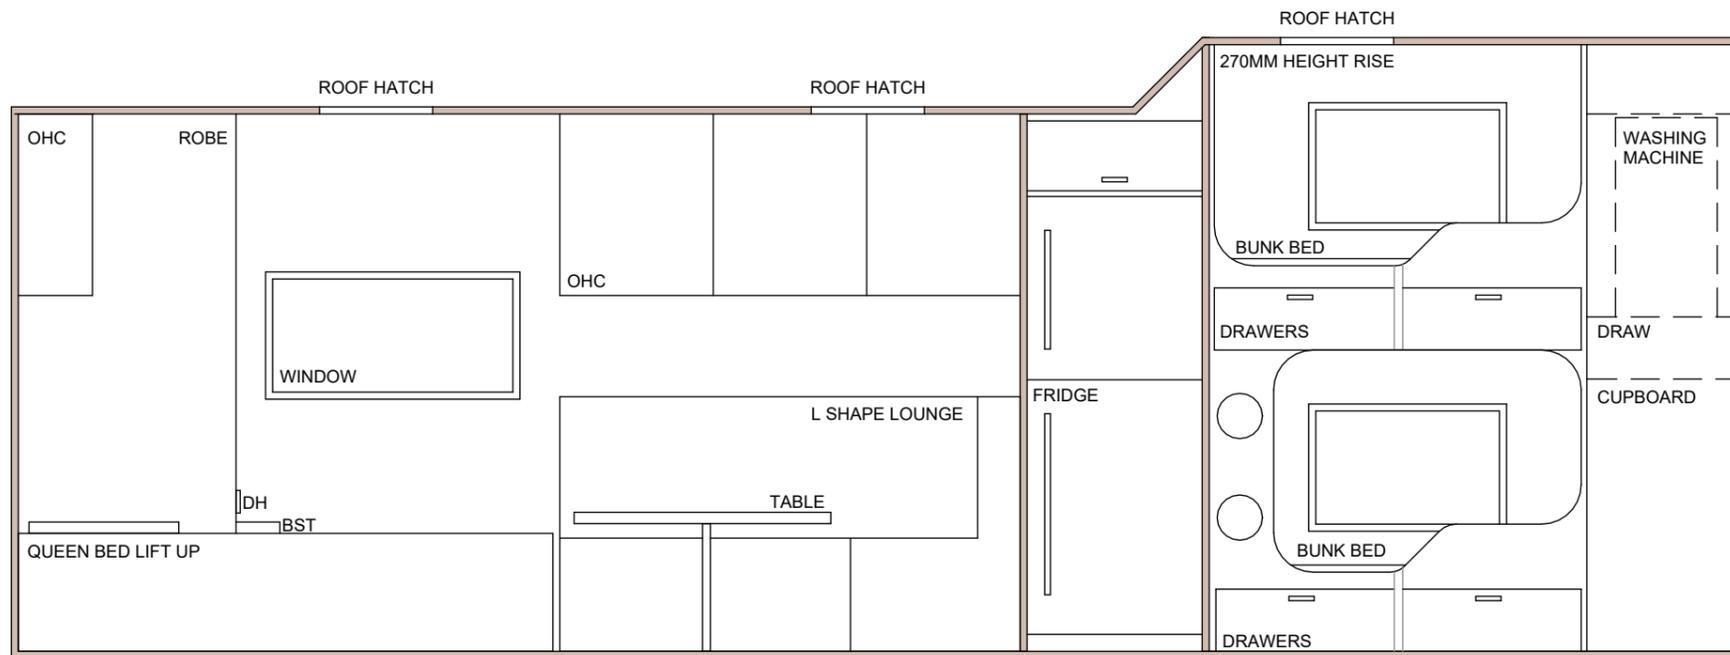

01 DRIVER ELEVATION
1 : 25

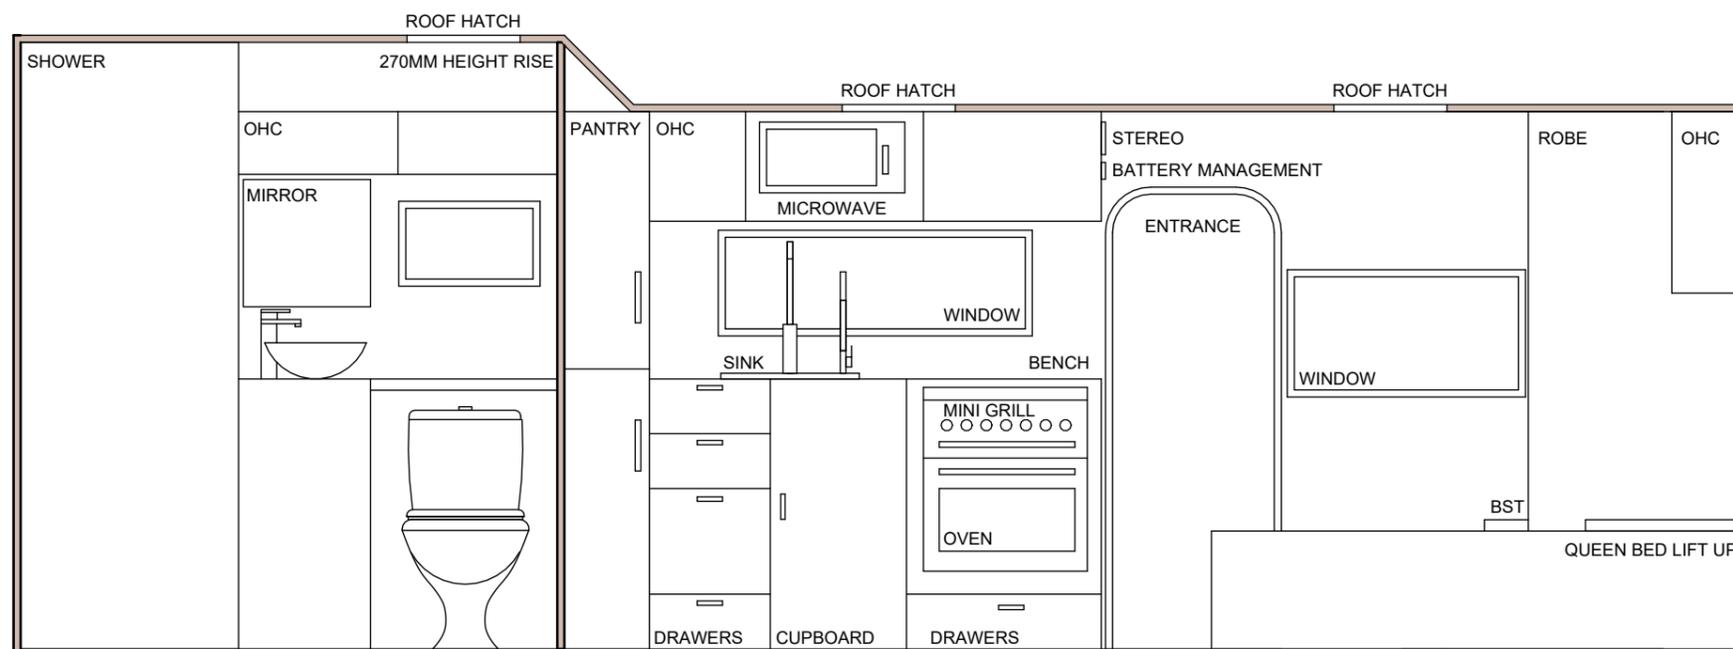

02 AWNING ELEVATION
1 : 25



COPYRIGHT ©
WORK IS NOT TO BE
REPRODUCED OR DUPLICATED
WITHOUT PRIOR WRITTEN
CONSENT BY THE AUTHOR

Address: 12 Fleet Street Somerton
Phone No. : 0411 899 353

TITLE: **INTERNAL ELEVATIONS**

DATE: 01/02/2024 NAME OF CUSTOMER: XXX
NAME OF FILE: 001 - FLOORPLAN 01 Submission Date: XXX


Scale: 1 : 25 @ A3

SHEET NO:

A03

Rev:

16/07/2025 5:19:04 PM

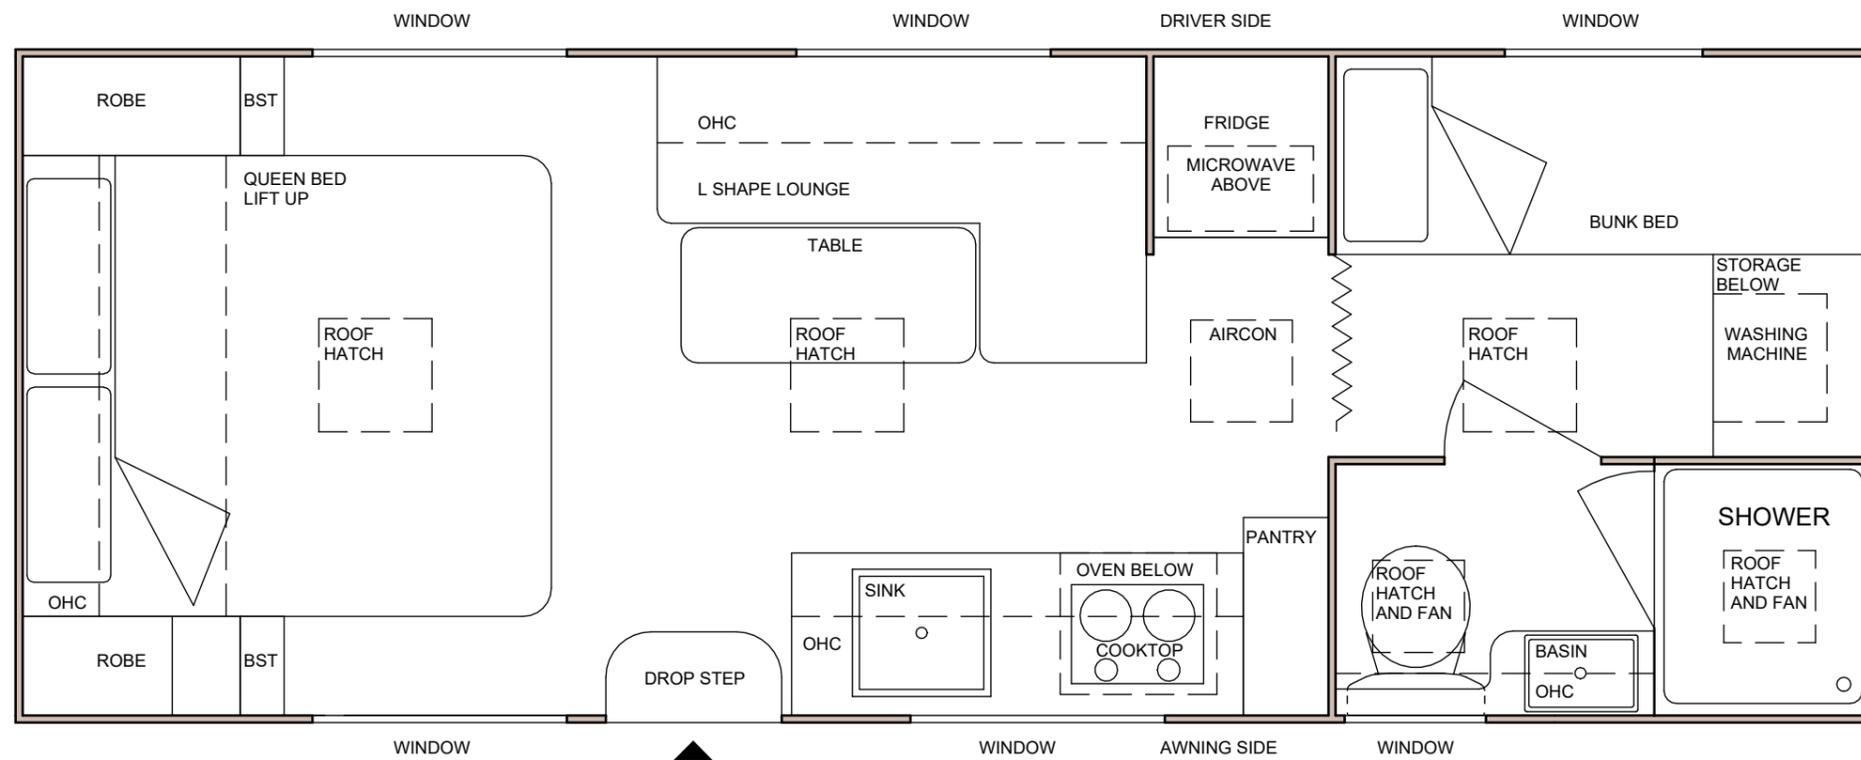

01 FLOOR PLAN
1:25



COPYRIGHT ©
WORK IS NOT TO BE
REPRODUCED OR DUPLICATED
WITHOUT PRIOR WRITTEN
CONSENT BY THE AUTHOR

Address: 12 Fleet Street Somerton
Phone No. : 0411 899 353


TITLE:
FLOOR PLAN

SHEET NO:

A01

DATE: 01/02/2024 NAME OF CUSTOMER: XXX

NAME OF FILE: 001 - FLOORPLAN 01 Submission Date: XXX Scale: 1 : 25 @ A3 Rev:

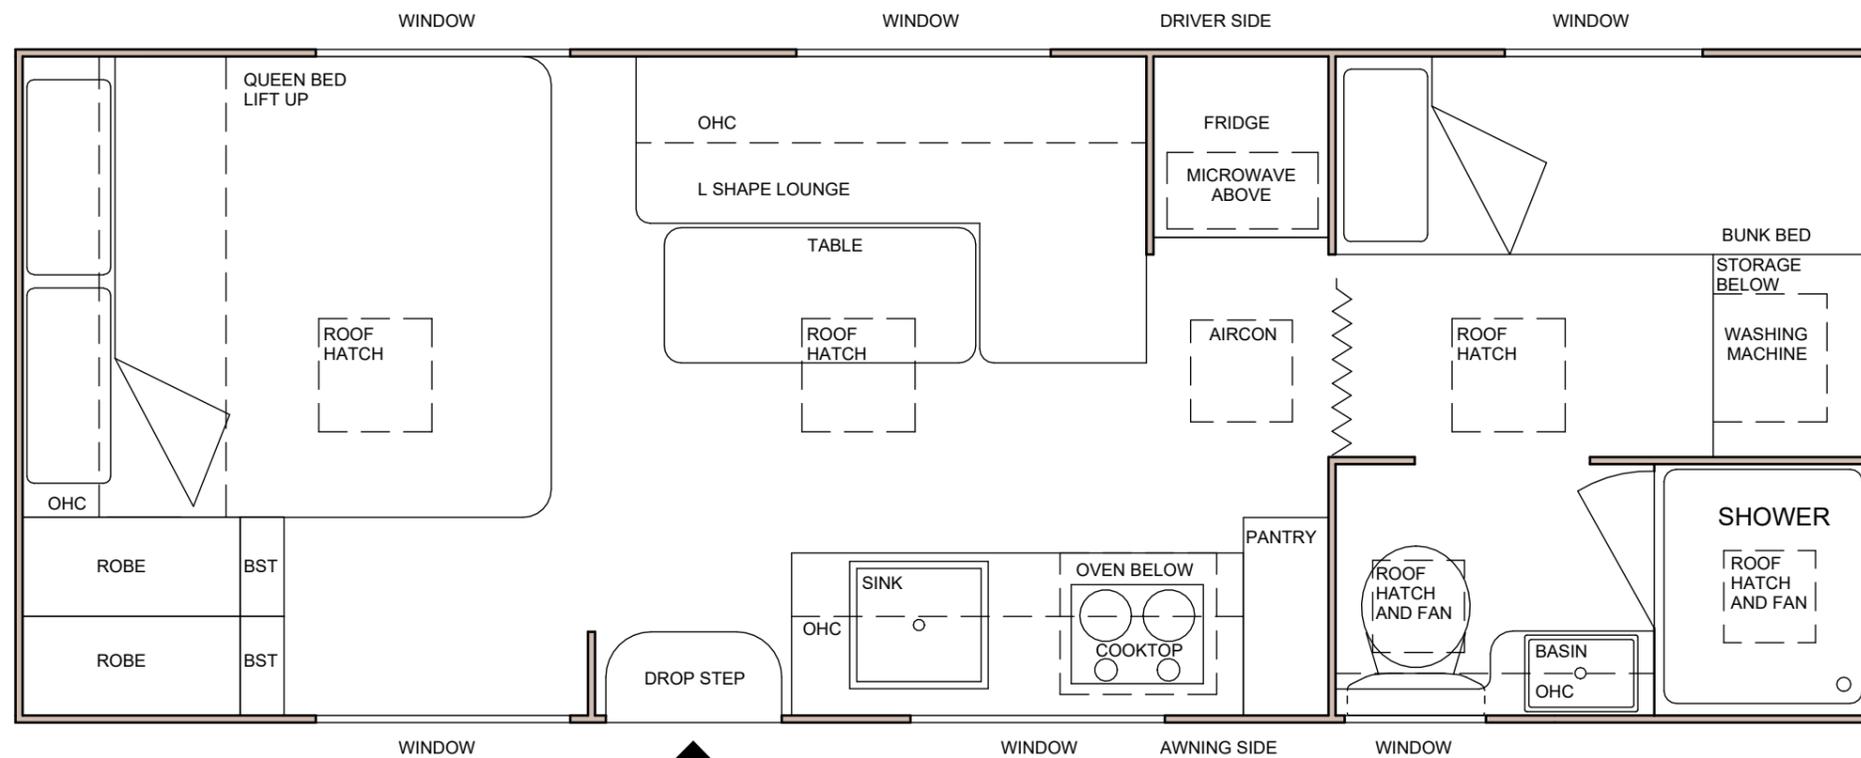

01 FLOOR PLAN
1:25



COPYRIGHT ©
WORK IS NOT TO BE
REPRODUCED OR DUPLICATED
WITHOUT PRIOR WRITTEN
CONSENT BY THE AUTHOR

Address: 12 Fleet Street Somerton
Phone No. : 0411 899 353


TITLE:
FLOOR PLAN

SHEET NO:

A01

DATE: 01/02/2024 NAME OF CUSTOMER: XXX

NAME OF FILE: 001 - FLOORPLAN 01 Submission Date: XXX Scale: 1 : 25 @ A3 Rev:

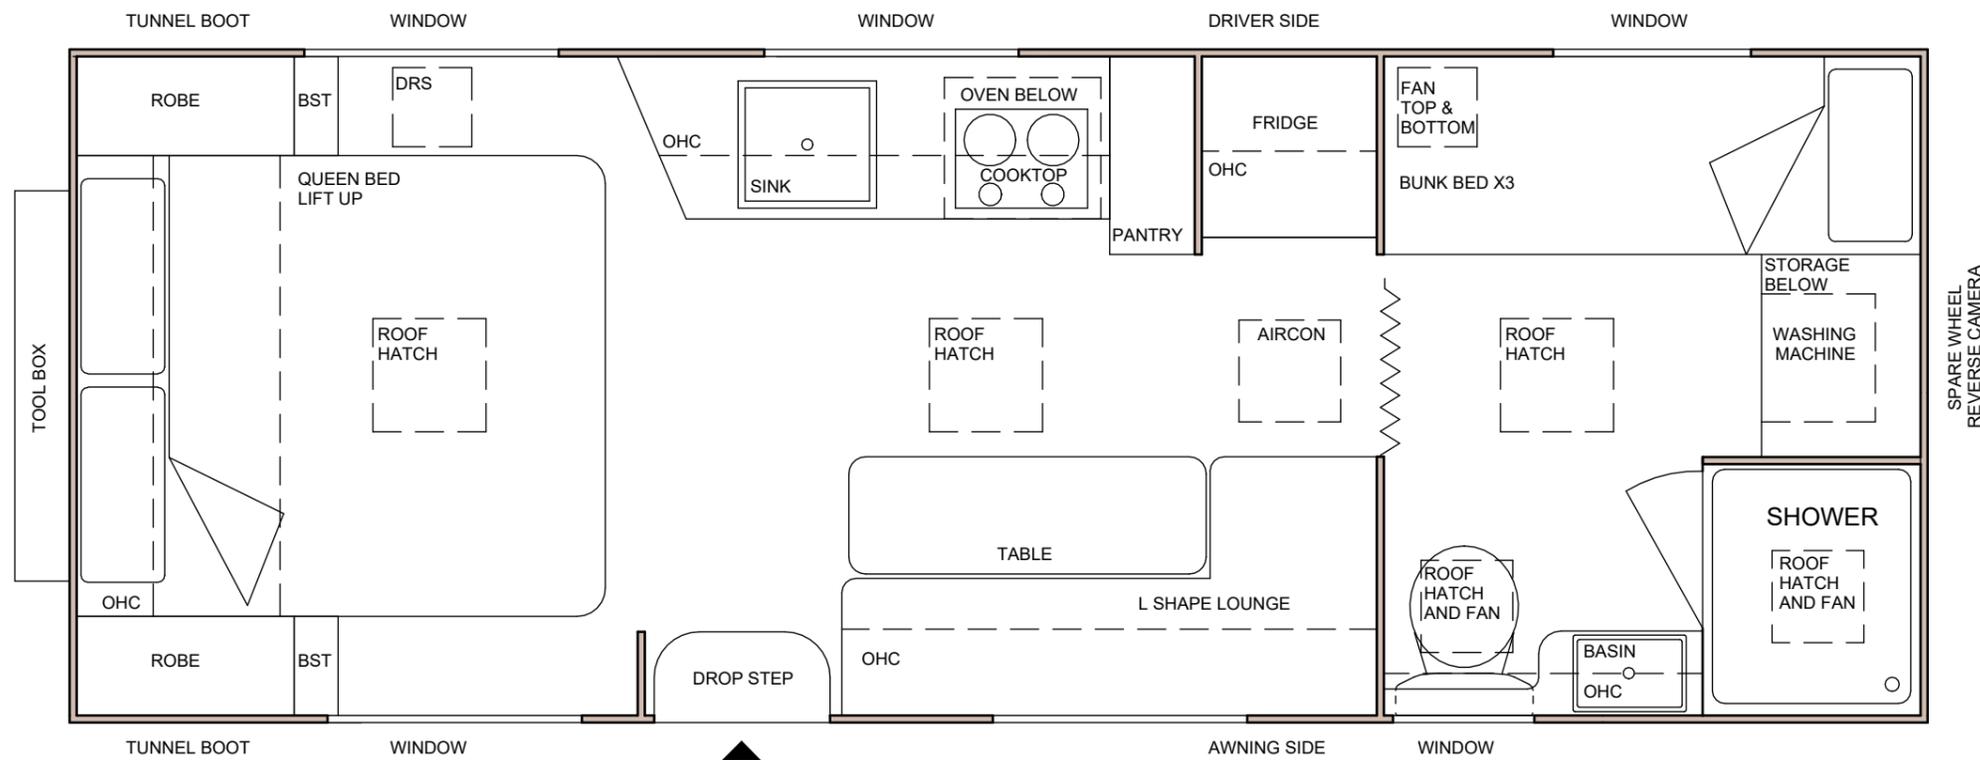


01 FLOOR PLAN
1:25



COPYRIGHT ©
WORK IS NOT TO BE
REPRODUCED OR DUPLICATED
WITHOUT PRIOR WRITTEN
CONSENT BY THE AUTHOR

Address: 12 Fleet Street Somerton
Phone No. : 0411 899 353

TITLE: FLOOR PLAN		SHEET NO: A01	
DATE: 01/02/2024	NAME OF CUSTOMER: XXX	Scale: 1 : 25 @ A3	Rev:
NAME OF FILE: 001 - FLOORPLAN 01	Submission Date: XXX		

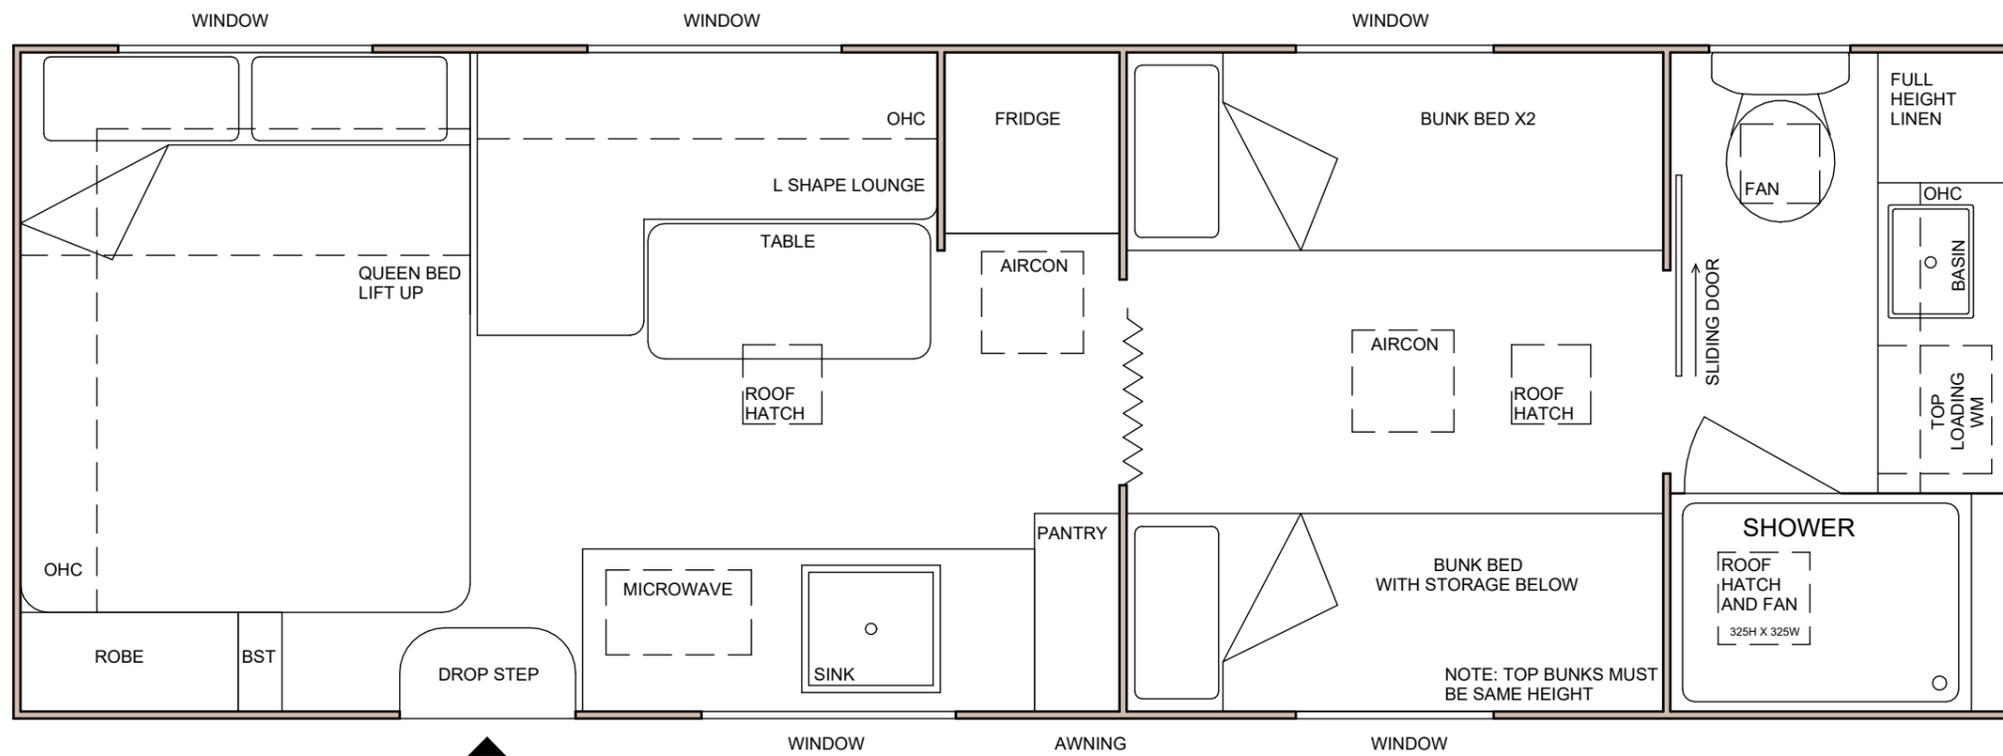

01 FLOOR PLAN
1:25



COPYRIGHT ©
WORK IS NOT TO BE
REPRODUCED OR DUPLICATED
WITHOUT PRIOR WRITTEN
CONSENT BY THE AUTHOR

Address: 12 Fleet Street Somerton
Phone No. : 0411 899 353

TITLE:

SHEET NO:

DATE:

01/02/2024

NAME OF CUSTOMER:

XXX

A01

NAME OF FILE:

001 - FLOORPLAN 01

Submission Date:

XXX

Scale: 1 : 25 @ A3

Rev: