

01 FLOOR PLAN
1:25




COPYRIGHT ©
WORK IS NOT TO BE
REPRODUCED OR DUPLICATED
WITHOUT PRIOR WRITTEN
CONSENT BY THE AUTHOR

Address: 12 Fleet Street Somerton
Phone No. : 0411 899 353

TITLE: **FLOOR PLAN 01**

DATE:	01/02/2024	NAME OF CUSTOMER:	XXX	SHEET NO:	A01
NAME OF FILE:	001 - FLOORPLAN 01	Submission Date:	XXX	Scale:	1 : 25 @ A3
			Rev:		

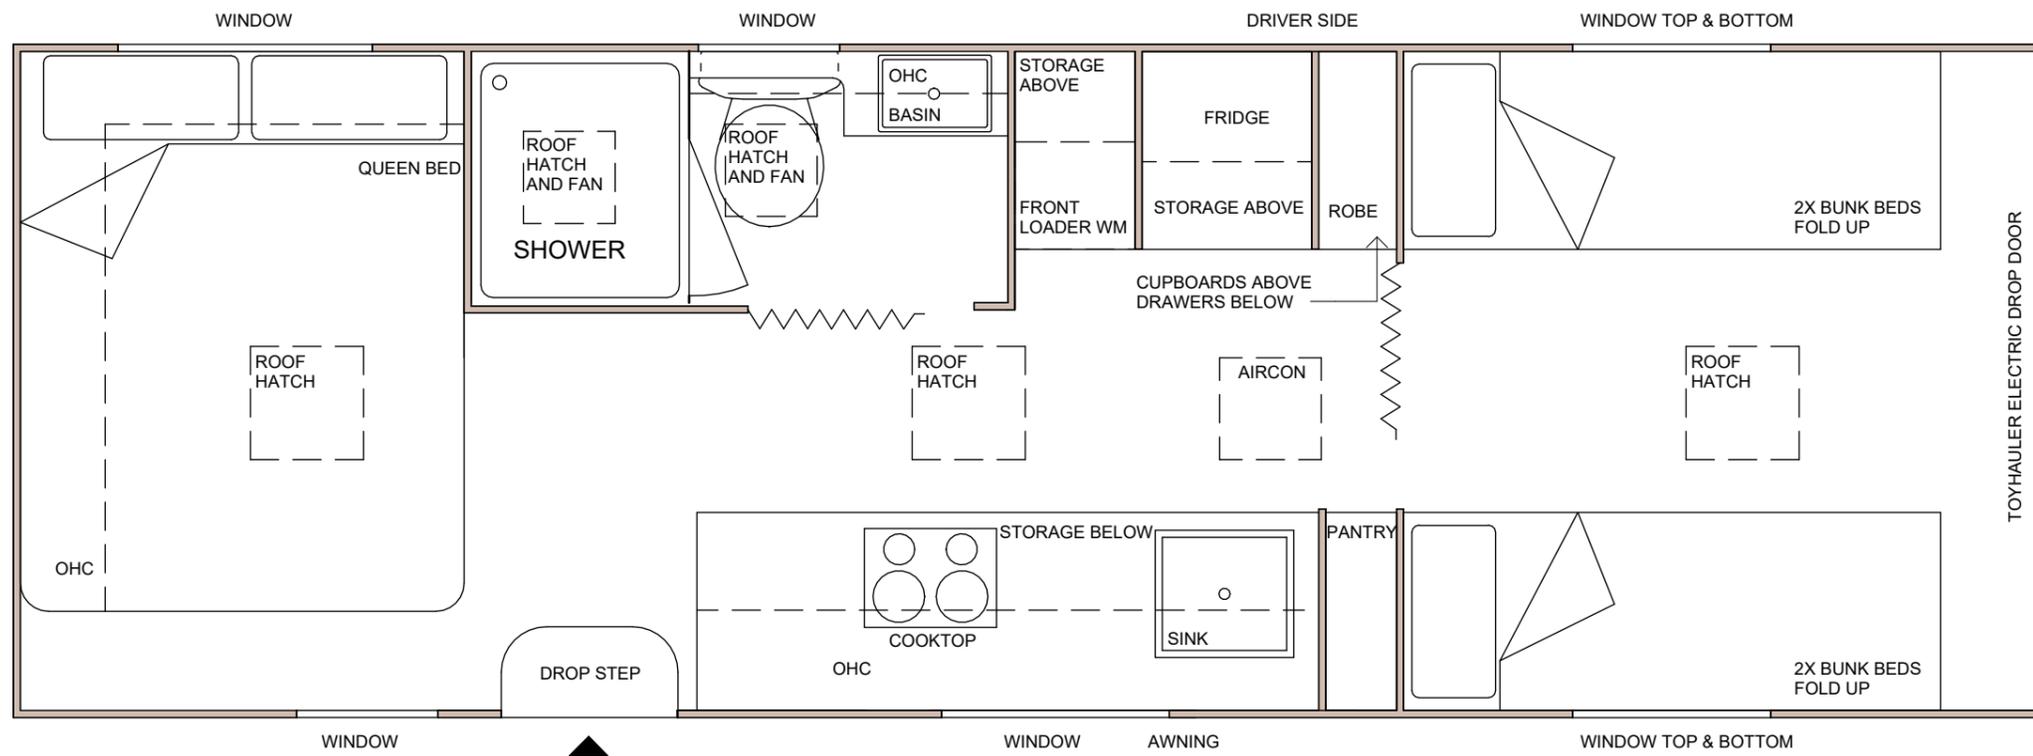

01 FLOOR PLAN
1:25




COPYRIGHT ©
WORK IS NOT TO BE
REPRODUCED OR DUPLICATED
WITHOUT PRIOR WRITTEN
CONSENT BY THE AUTHOR

Address: 12 Fleet Street Somerton
Phone No. : 0411 899 353

TITLE: **FLOOR PLAN 01**

DATE:	01/02/2024	NAME OF CUSTOMER:	XXX	SHEET NO:	A01
NAME OF FILE:	001 - FLOORPLAN 01	Submission Date:	XXX	Scale:	1 : 25 @ A3
			Rev:		

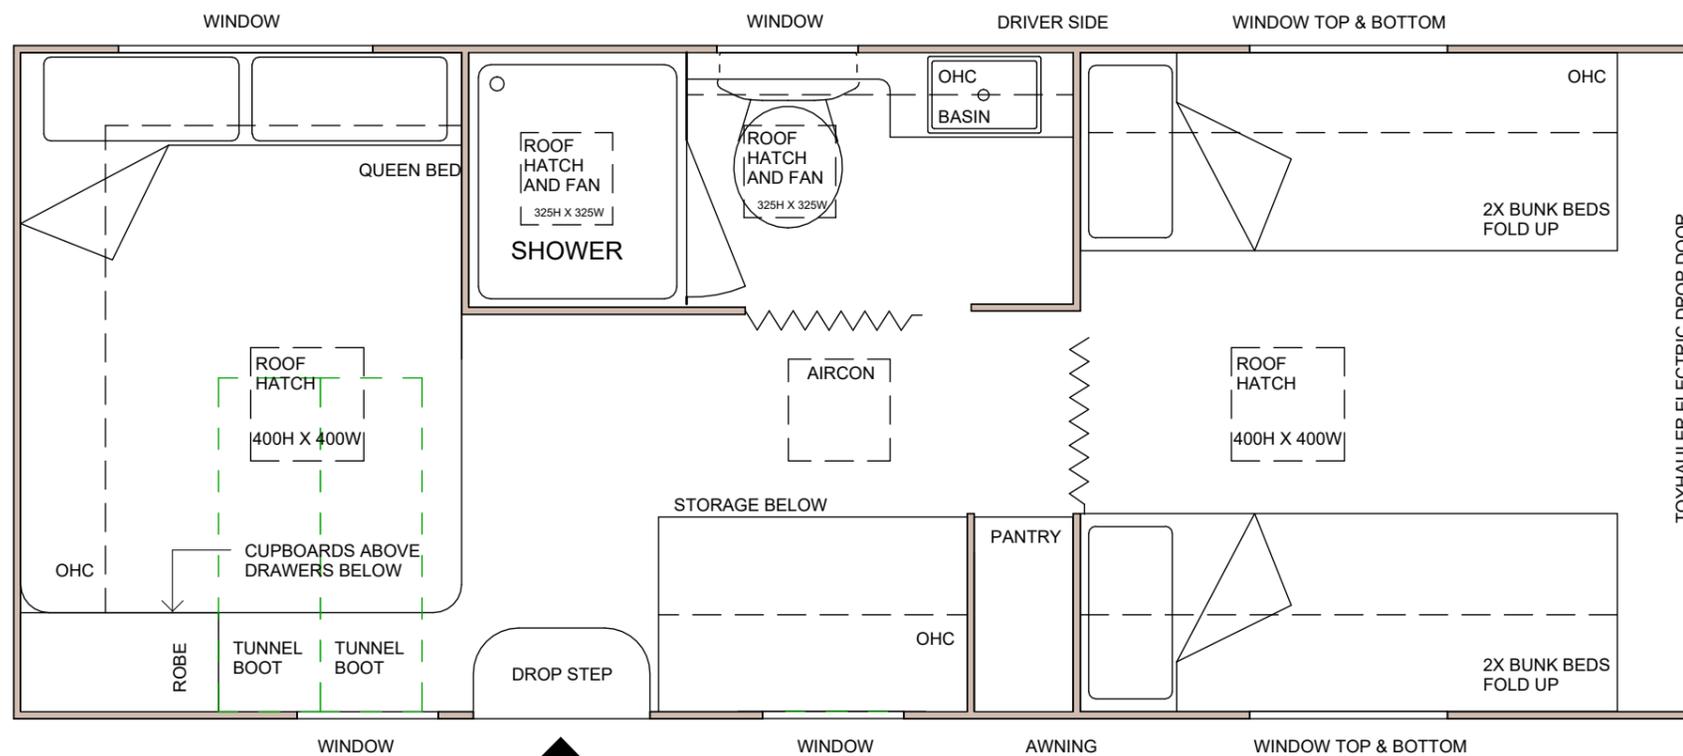

01 FLOOR PLAN
1:25



COPYRIGHT ©
WORK IS NOT TO BE
REPRODUCED OR DUPLICATED
WITHOUT PRIOR WRITTEN
CONSENT BY THE AUTHOR

Address: 12 Fleet Street Somerton
Phone No. : 0411 899 353

TITLE: FLOOR PLAN 01		SHEET NO: A01	
DATE: 01/02/2024	PLAN NO. 02		
NAME OF FILE: 001 - FLOORPLAN 01	PLAN SIZE 19.6 FT	Scale: 1 : 25 @ A3	Rev:

12/09/2025 1:24:40 PM