

01 FLOOR PLAN
1:25



COPYRIGHT ©
WORK IS NOT TO BE
REPRODUCED OR DUPLICATED
WITHOUT PRIOR WRITTEN
CONSENT BY THE AUTHOR

Address: 12 Fleet Street Somerton
Phone No. : 0411 899 353


TITLE: **FLOOR PLAN 01**

SHEET NO:

DATE: 01/02/2024 NAME OF CUSTOMER: XXX

A01

NAME OF FILE: 001 - FLOORPLAN 01 Submission Date: XXX Scale: 1 : 25 @ A3 Rev:

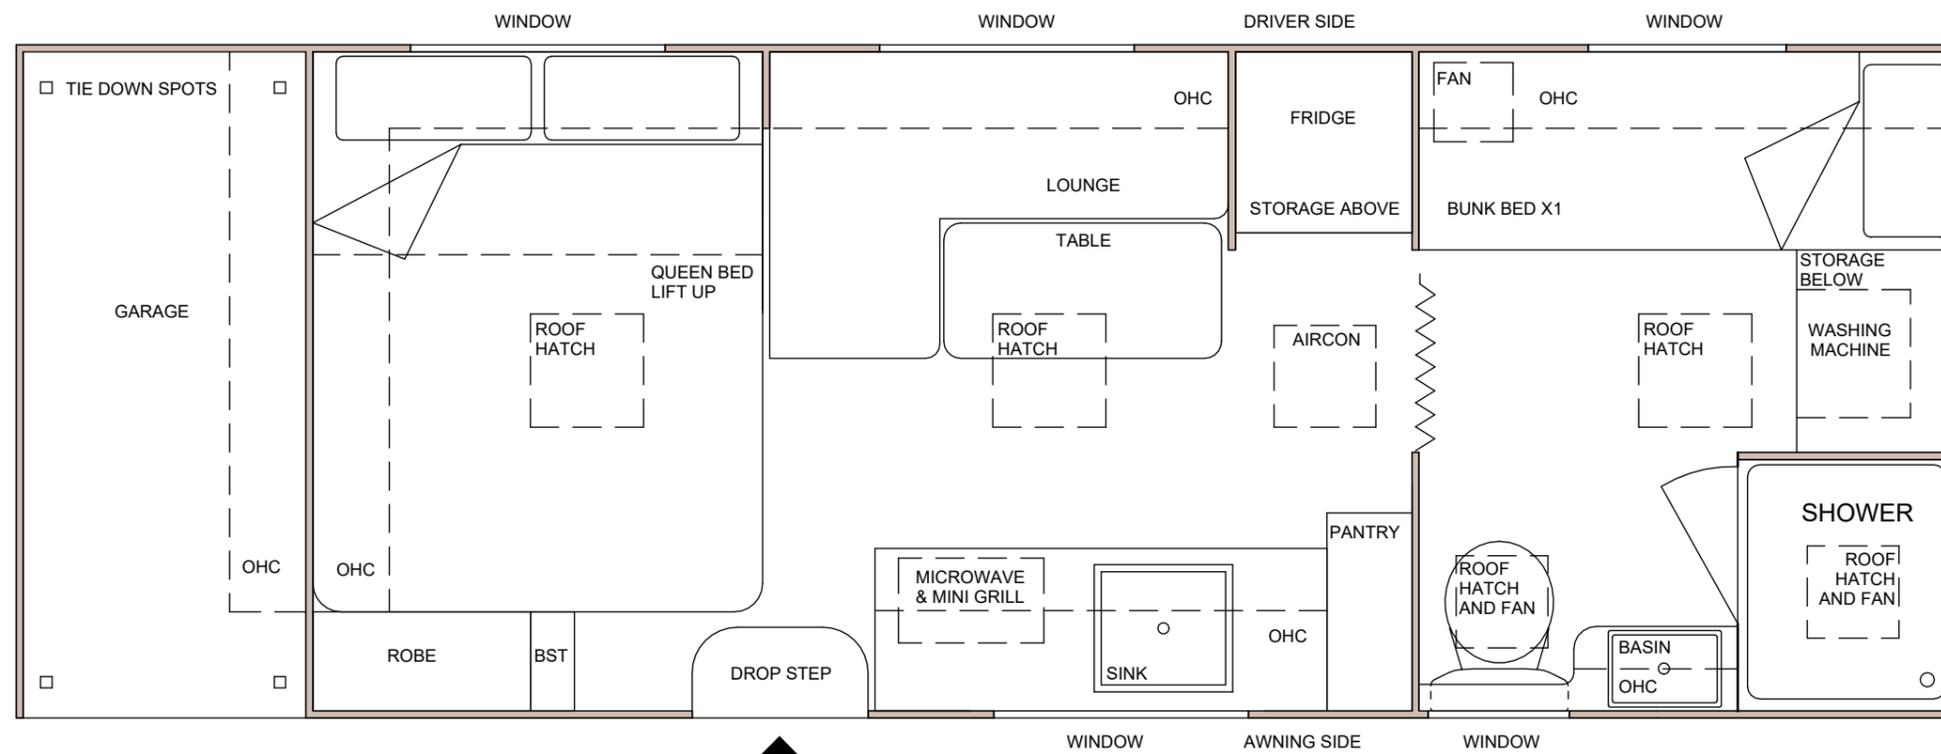

01 FLOOR PLAN
1:25

Track Dominator



COPYRIGHT ©
WORK IS NOT TO BE
REPRODUCED OR DUPLICATED
WITHOUT PRIOR WRITTEN
CONSENT BY THE AUTHOR

Address: 12 Fleet Street Somerton
Phone No. : 0411 899 353

TITLE: **FLOOR PLAN 01**

SHEET NO:

A02

DATE: 01/02/2024 PLAN NO. 04

NAME OF FILE: 001 - FLOORPLAN 01 PLAN SIZE 22.6FT Scale: 1 : 25 @ A3

Rev:

16/09/2025 1:37:16 PM