

01 FLOOR PLAN

1:25



COPYRIGHT ©
WORK IS NOT TO BE
REPRODUCED OR DUPLICATED
WITHOUT PRIOR WRITTEN
CONSENT BY THE AUTHOR

Address: 12 Fleet Street Somerton
Phone No. : 0411 899 353

MODEL NAME: ROAD KING

TITLE: **FLOOR PLAN 01**

DATE: 01/02/2024 PLAN NO. 21


NAME OF FILE: 001 - FLOORPLAN 01 PLAN SIZE 22.6 FT

SHEET NO:

A01

Rev:

Scale: 1 : 25 @ A3

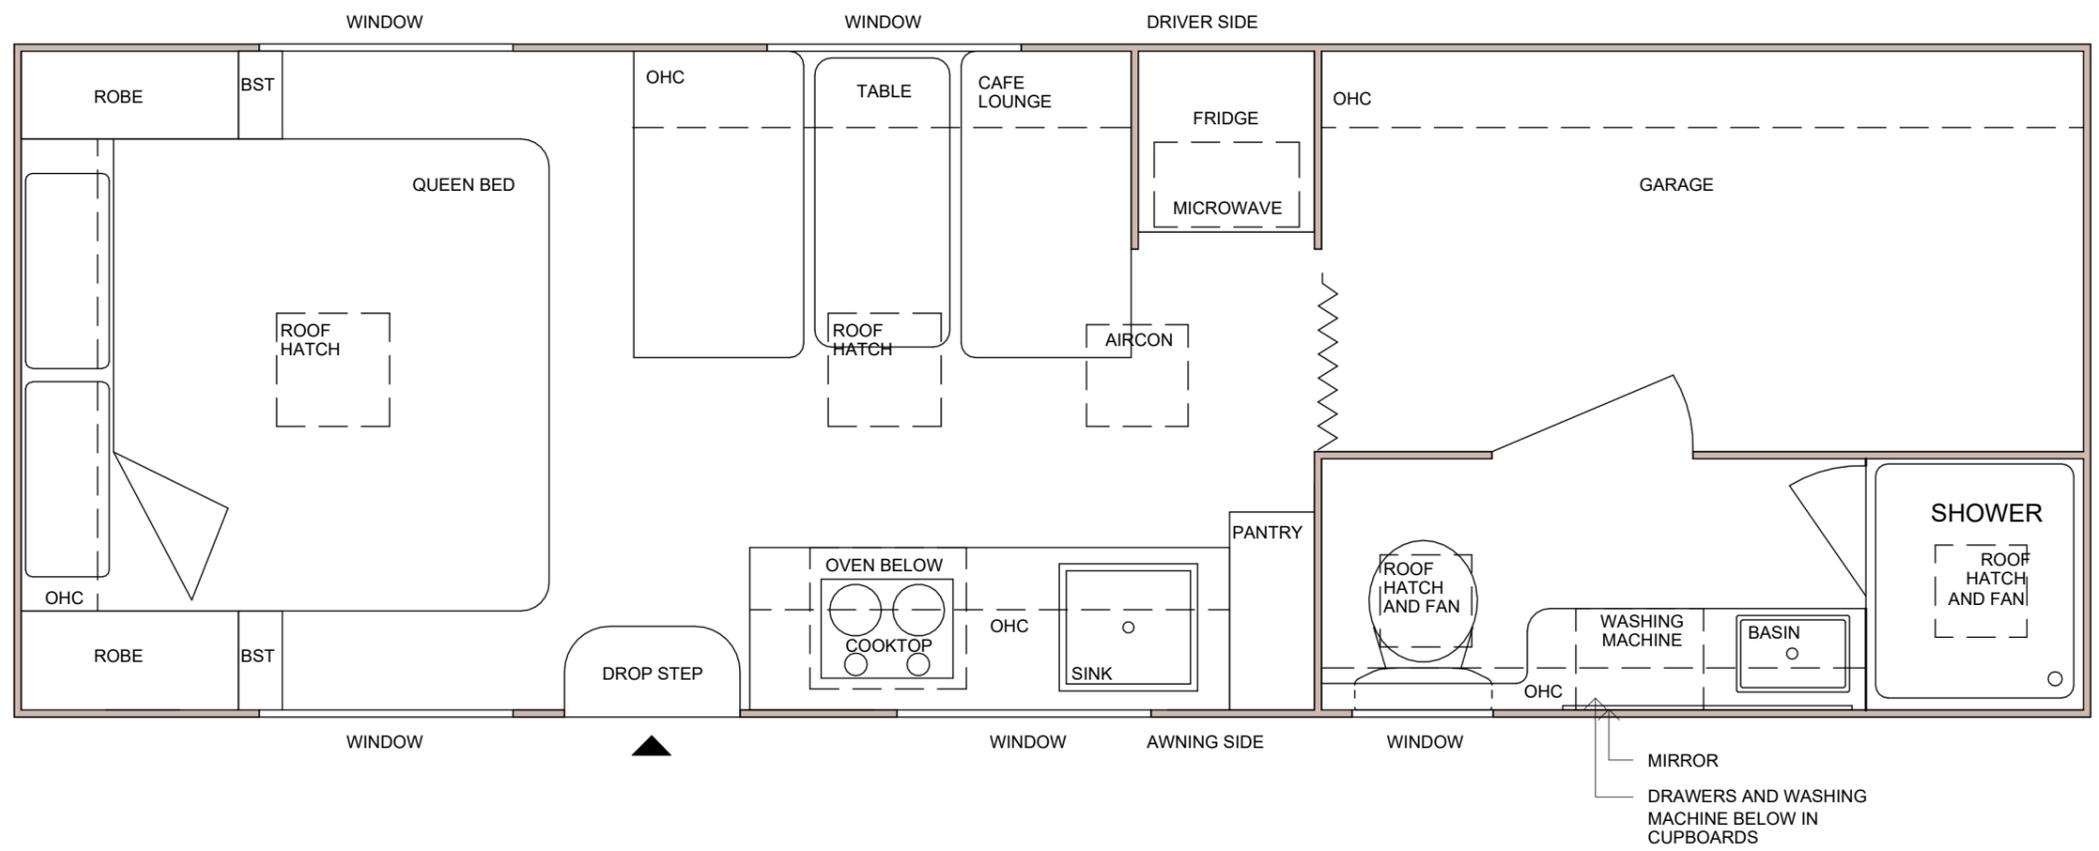

01 FLOOR PLAN
1:25



COPYRIGHT ©
WORK IS NOT TO BE
REPRODUCED OR DUPLICATED
WITHOUT PRIOR WRITTEN
CONSENT BY THE AUTHOR

Address: 12 Fleet Street Somerton
Phone No. : 0411 899 353
MODEL NAME: ROAD KING

TITLE: FLOOR PLAN 01		SHEET NO: A01	
DATE: 01/02/2024	PLAN NO. 20		
NAME OF FILE: 001 - FLOORPLAN 01	PLAN SIZE 24.1 FT	Scale: 1 : 25 @ A3	Rev:

8/10/2025 1:55:29 PM